

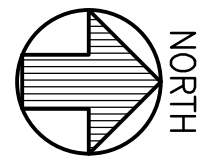


TOTAL PARKING	
DESCRIPTION	STALLS
REGULAR PARKING STALL:	393 STALLS
COMPACT PARKING STALL:	4 STALLS
HANDICAP PARKING STALL:	17 STALLS
TOTAL PARKING STALL:	414 STALLS
LOADING STALL:	6 STALLS


GROUND FLOOR PARKING STALLS			
STANDARD	ADA	COMPACT	TOTAL
100	4	0	104

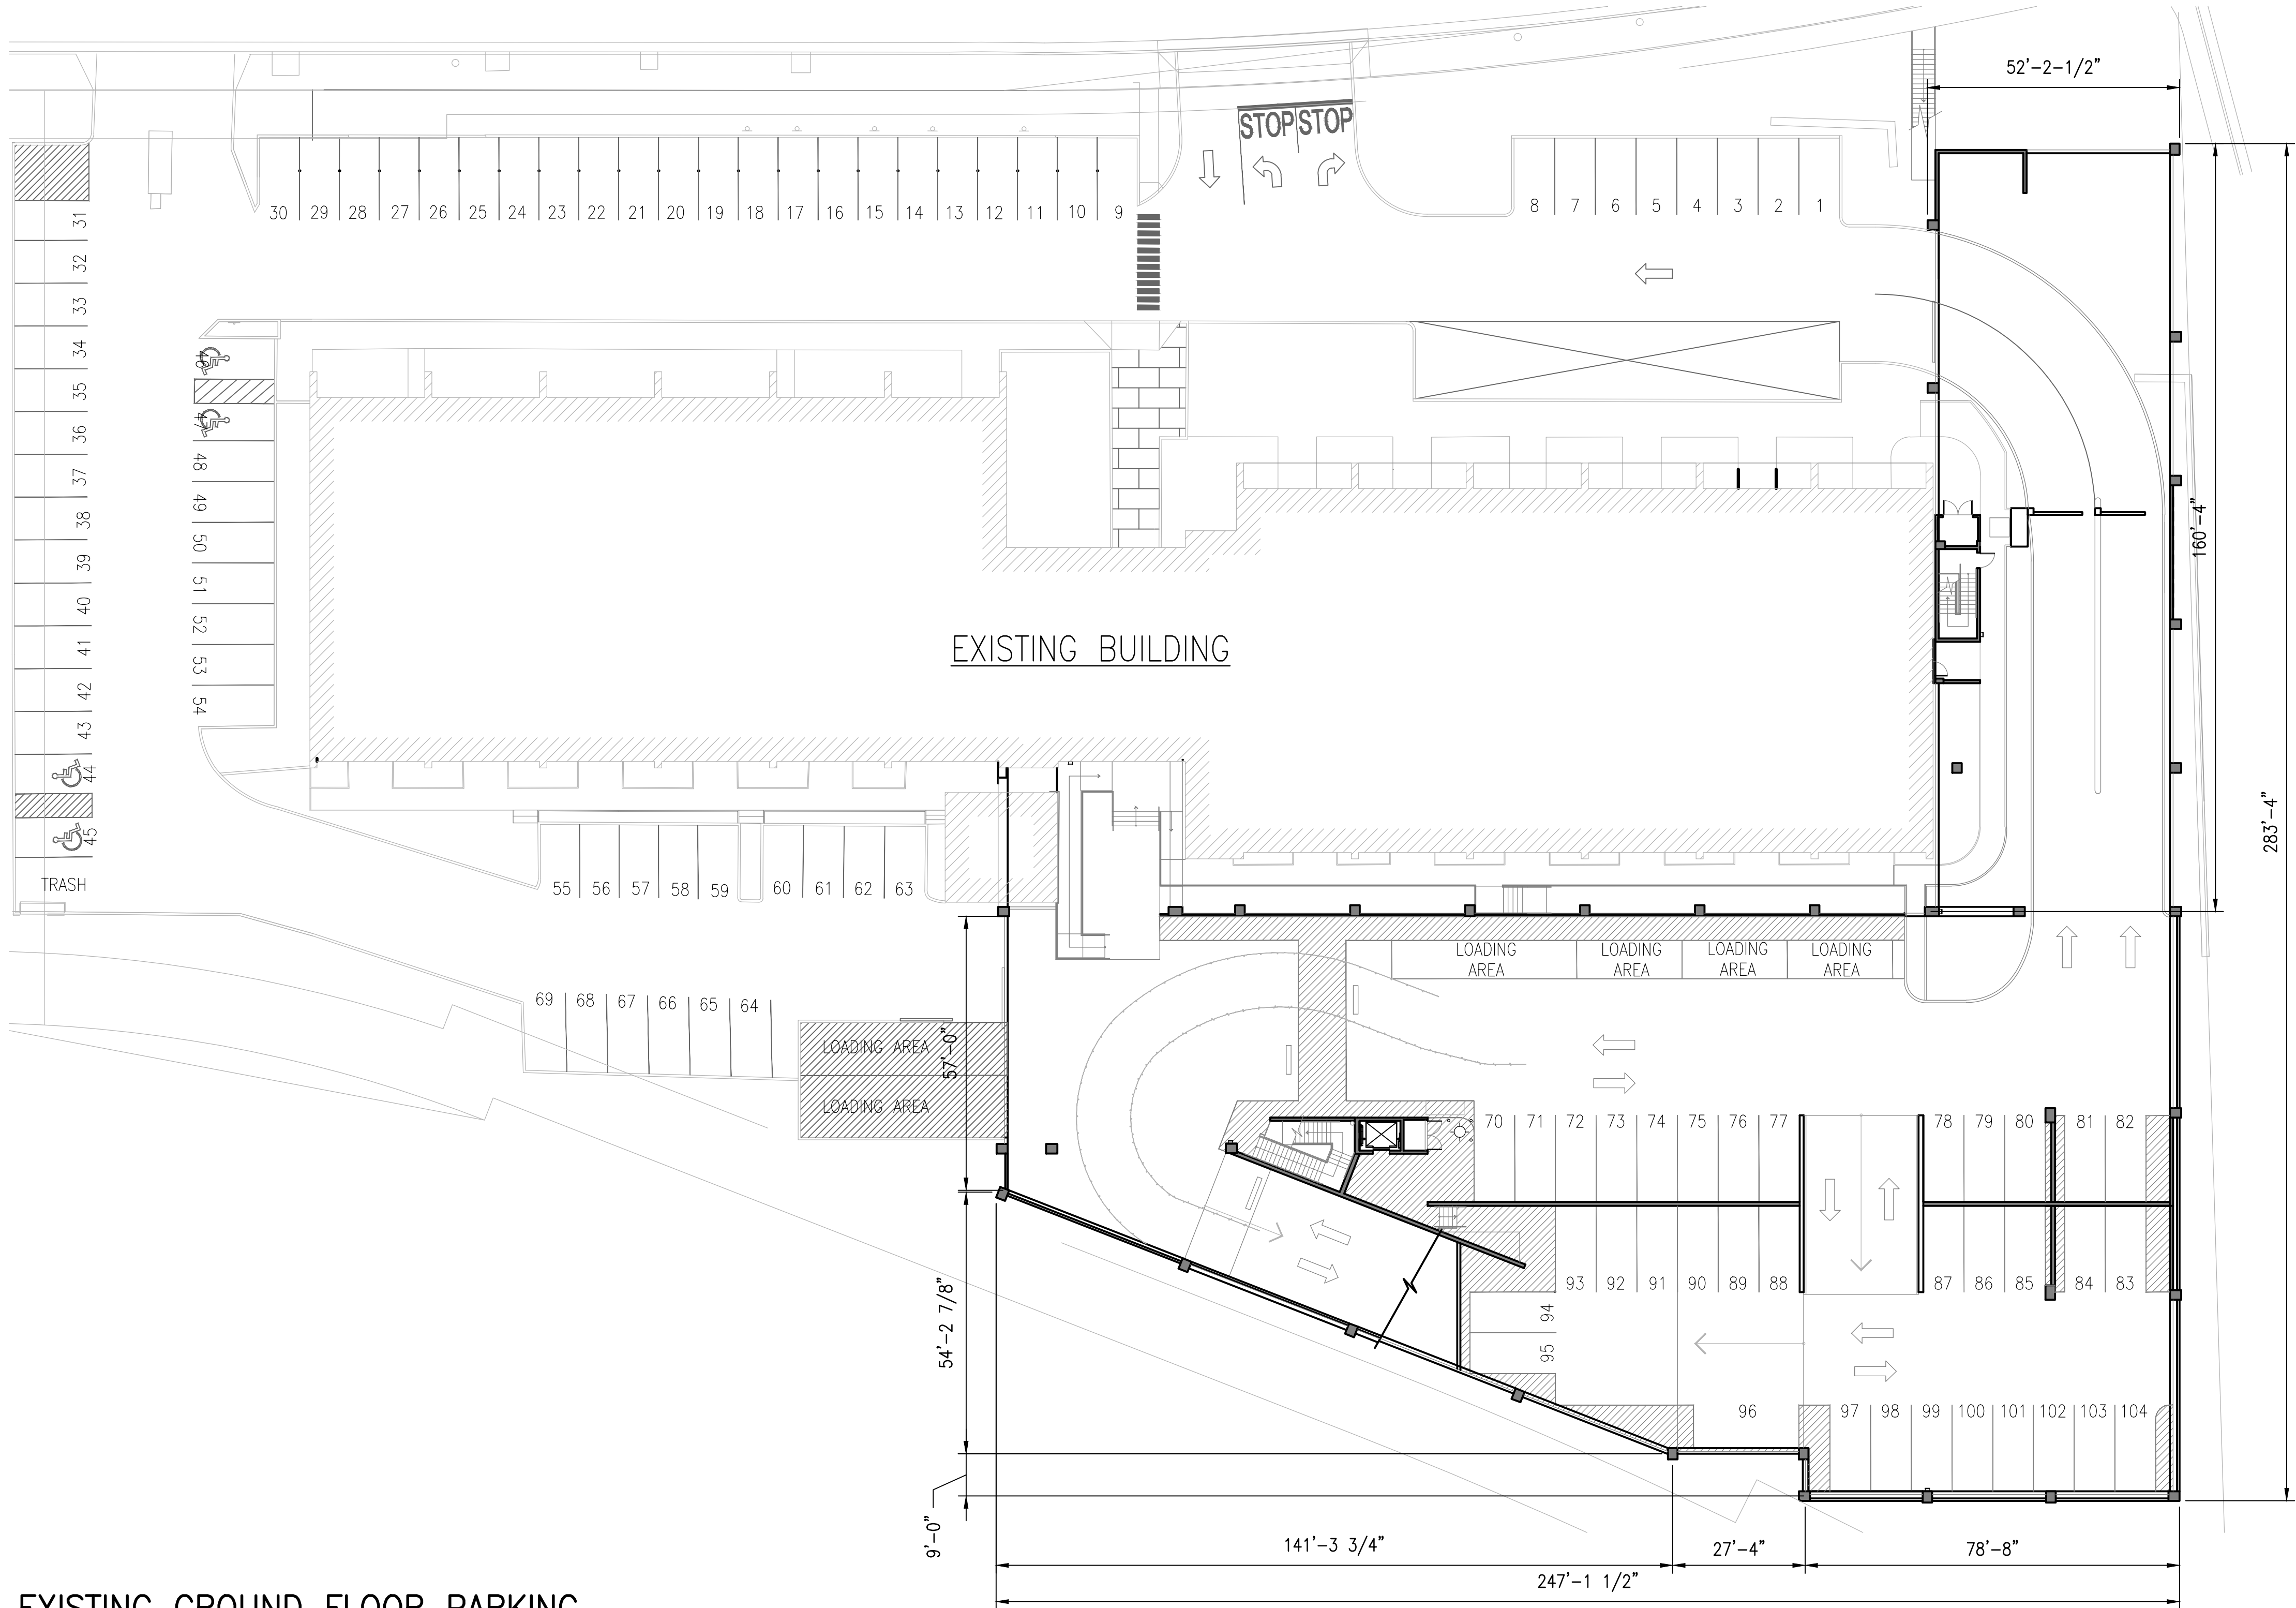

GRAPHIC SCALES:
IF SHEET IS NOT 24"x36"
USE GRAPHIC SCALE

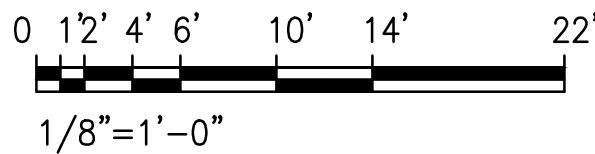

1
A-2A EXISTING GROUND FLOOR PARKING
SCALE: 1:250

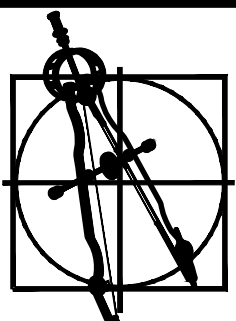

HAWAII
ENGINEERING
GROUP, Inc.
Civil & Structural Engineers



Exp. Date: 4-30-18

[Signature]

THIS PROJECT WAS PREPARED BY
ME OR UNDER MY SUPERVISION AND
CONSTRUCTION OF THIS PROJECT
WILL BE UNDER MY OBSERVATION.

PROJECT
MARY SAVIO MEDICAL PLAZA AT NEWTOWN
CONDOMINIUM MAP
98-1247 KAAHUMANU STREET
AIEA, HAWAII 96701

T.M.K. : 9-8-008:026


SHEET TITLE
EXISTING GROUND
LEVEL PLAN

ISSUANCE/REVISIONS


Date 05/10/17
Scale AS NOTED
Drawn By KJ, AQ
Design By AD
Checked By AD
Job 16-162

Sheet
A-2A
1 Of 10 Sheets

03/2016 Project\15-162 Mary Savio Medical Plaza (NSMP) at Newtown\VED Drawings\15-162 Mary Savio Medical Plazadwg
Created: May 12 2017 9:25:06 AM

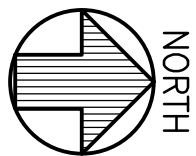


GRAPHIC SCALES:
IF SHEET IS NOT 24"x36"
USE GRAPHIC SCALE

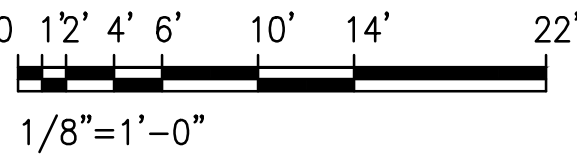

1
A-2B


EXISTING P1A & P2 PARKING

SCALE: 1/16" = 1'-0"

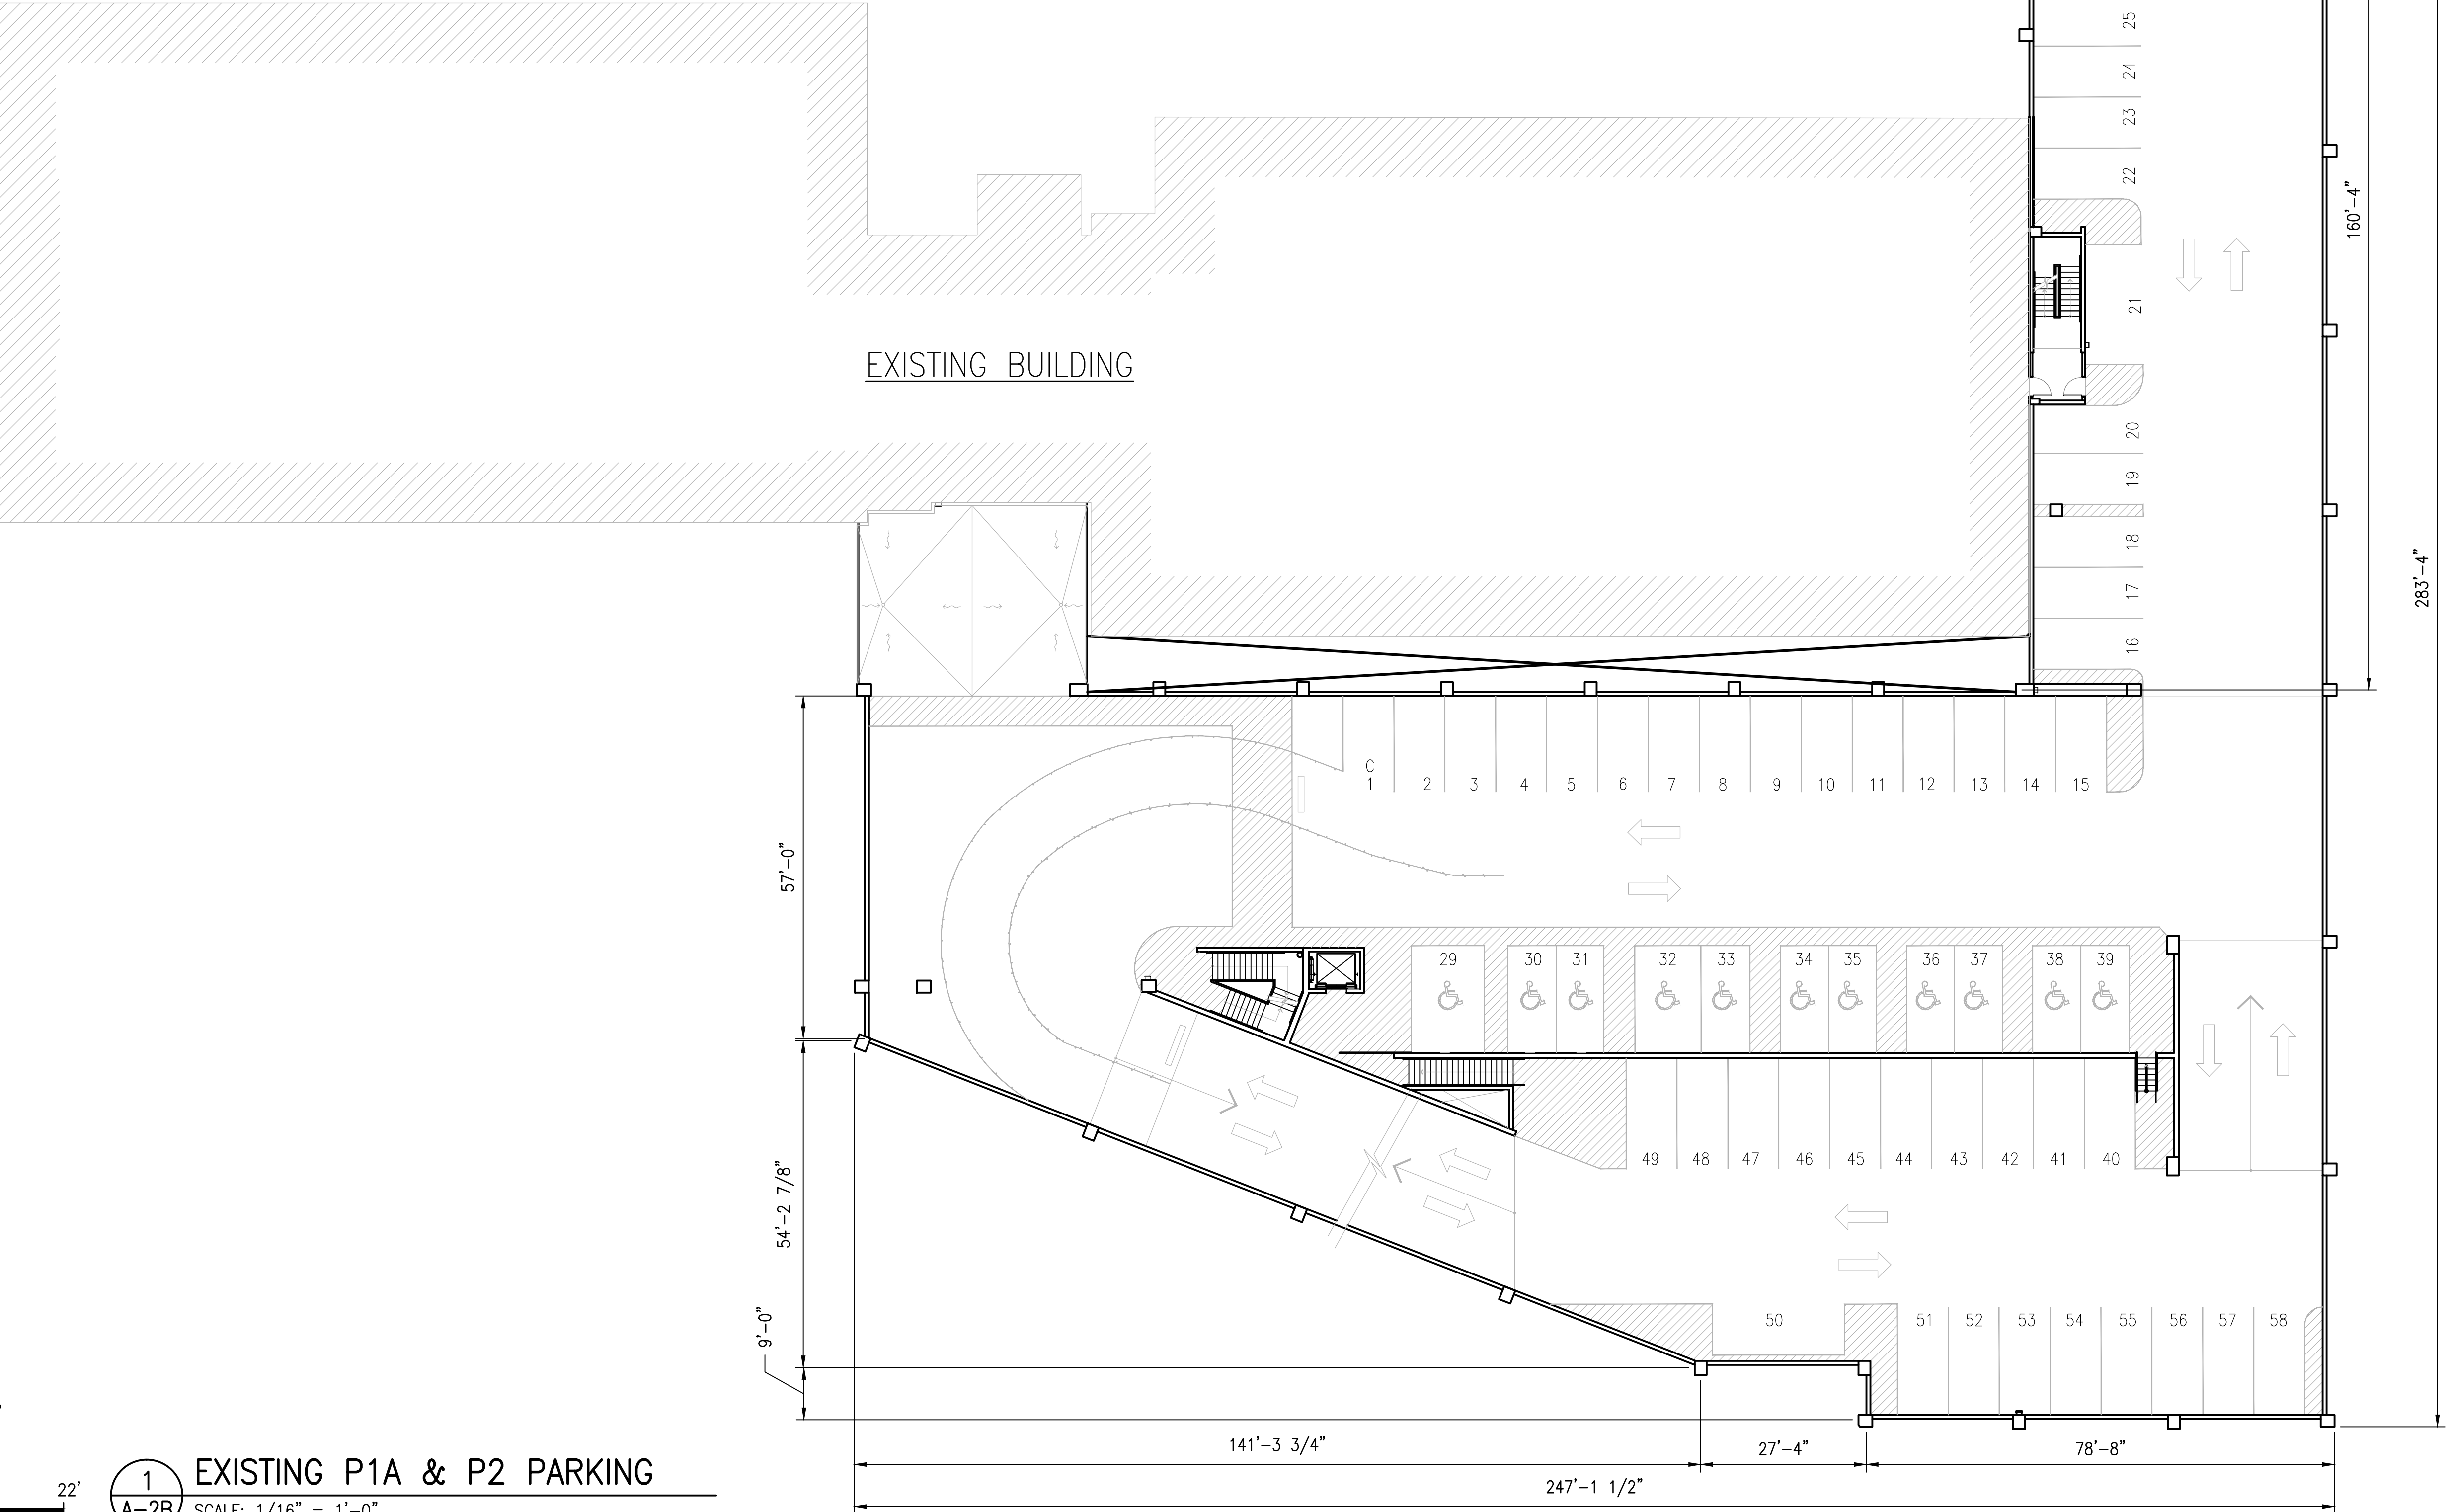


TOTAL PARKING	
DESCRIPTION	STALLS
REGULAR PARKING STALL:	393 STALLS
COMPACT PARKING STALL:	4 STALLS
HANDICAP PARKING STALL:	17 STALLS
TOTAL PARKING STALL:	414 STALLS
LOADING STALL:	6 STALLS

P1A & P2 PARKING STALLS			
STANDARD	ADA	COMPACT	TOTAL
46	11	1	58

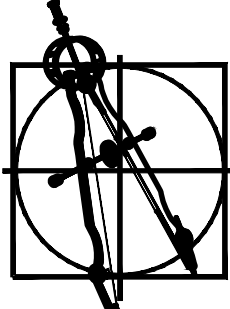

HAWAII
ENGINEERING
GROUP, Inc.
Civil & Structural Engineers

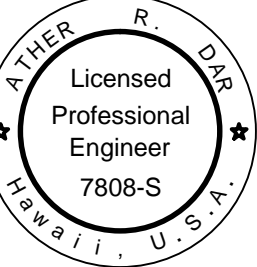

Exp. Date: 4-30-18

[Signature]

THIS PROJECT WAS PREPARED BY
ME OR UNDER MY SUPERVISION AND
CONSTRUCTION OF THIS PROJECT
WILL BE UNDER MY OBSERVATION.

PROJECT
MARY SAVIO MEDICAL PLAZA AT NEWTOWN
CONDOMINIUM MAP

98-1247 KAAHUMANU STREET
AIEA, HAWAII 96701

T.M.K. : 9-8-008:026


SHEET TITLE
EXISTING P1A & P2
FLOOR PLAN

ISSUANCE/REVISIONS


Date 05/10/17
Scale AS NOTED
Drawn By KJ, AQ
Design By AD
Checked By AD
Job 16-162

Sheet
A-2B
2 Of 10 Sheets

Q:\2016 Projects\15-162 Mary Savio Medical Plaza (NSMP) at Newtown\VED Drawings\15-162 Mary Savio Medical Plazadwg
Created: May 11 2017 3:25:06 AM

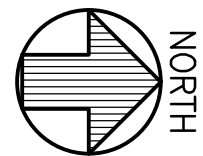

GRAPHIC SCALES:
IF SHEET IS NOT 24"x36"
USE GRAPHIC SCALE

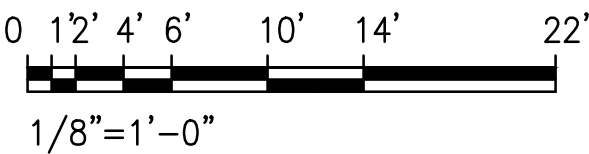

1
A-2C

EXISTING P2A & P3 FLOOR PLAN



SCALE: 1/16" = 1'-0"

TOTAL PARKING


DESCRIPTION	STALLS
REGULAR PARKING STALL:	393 STALLS
COMPACT PARKING STALL:	4 STALLS
HANDICAP PARKING STALL:	17 STALLS
TOTAL PARKING STALL:	414 STALLS
LOADING STALL:	6 STALLS

P2A – P3 PARKING STALLS

FLOOR	STANDARD	ADA	COMPACT	TOTAL
P2A–P3	58	2	1	61

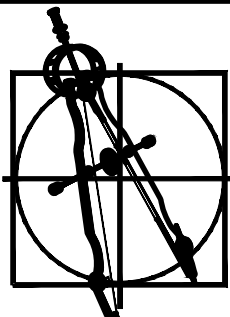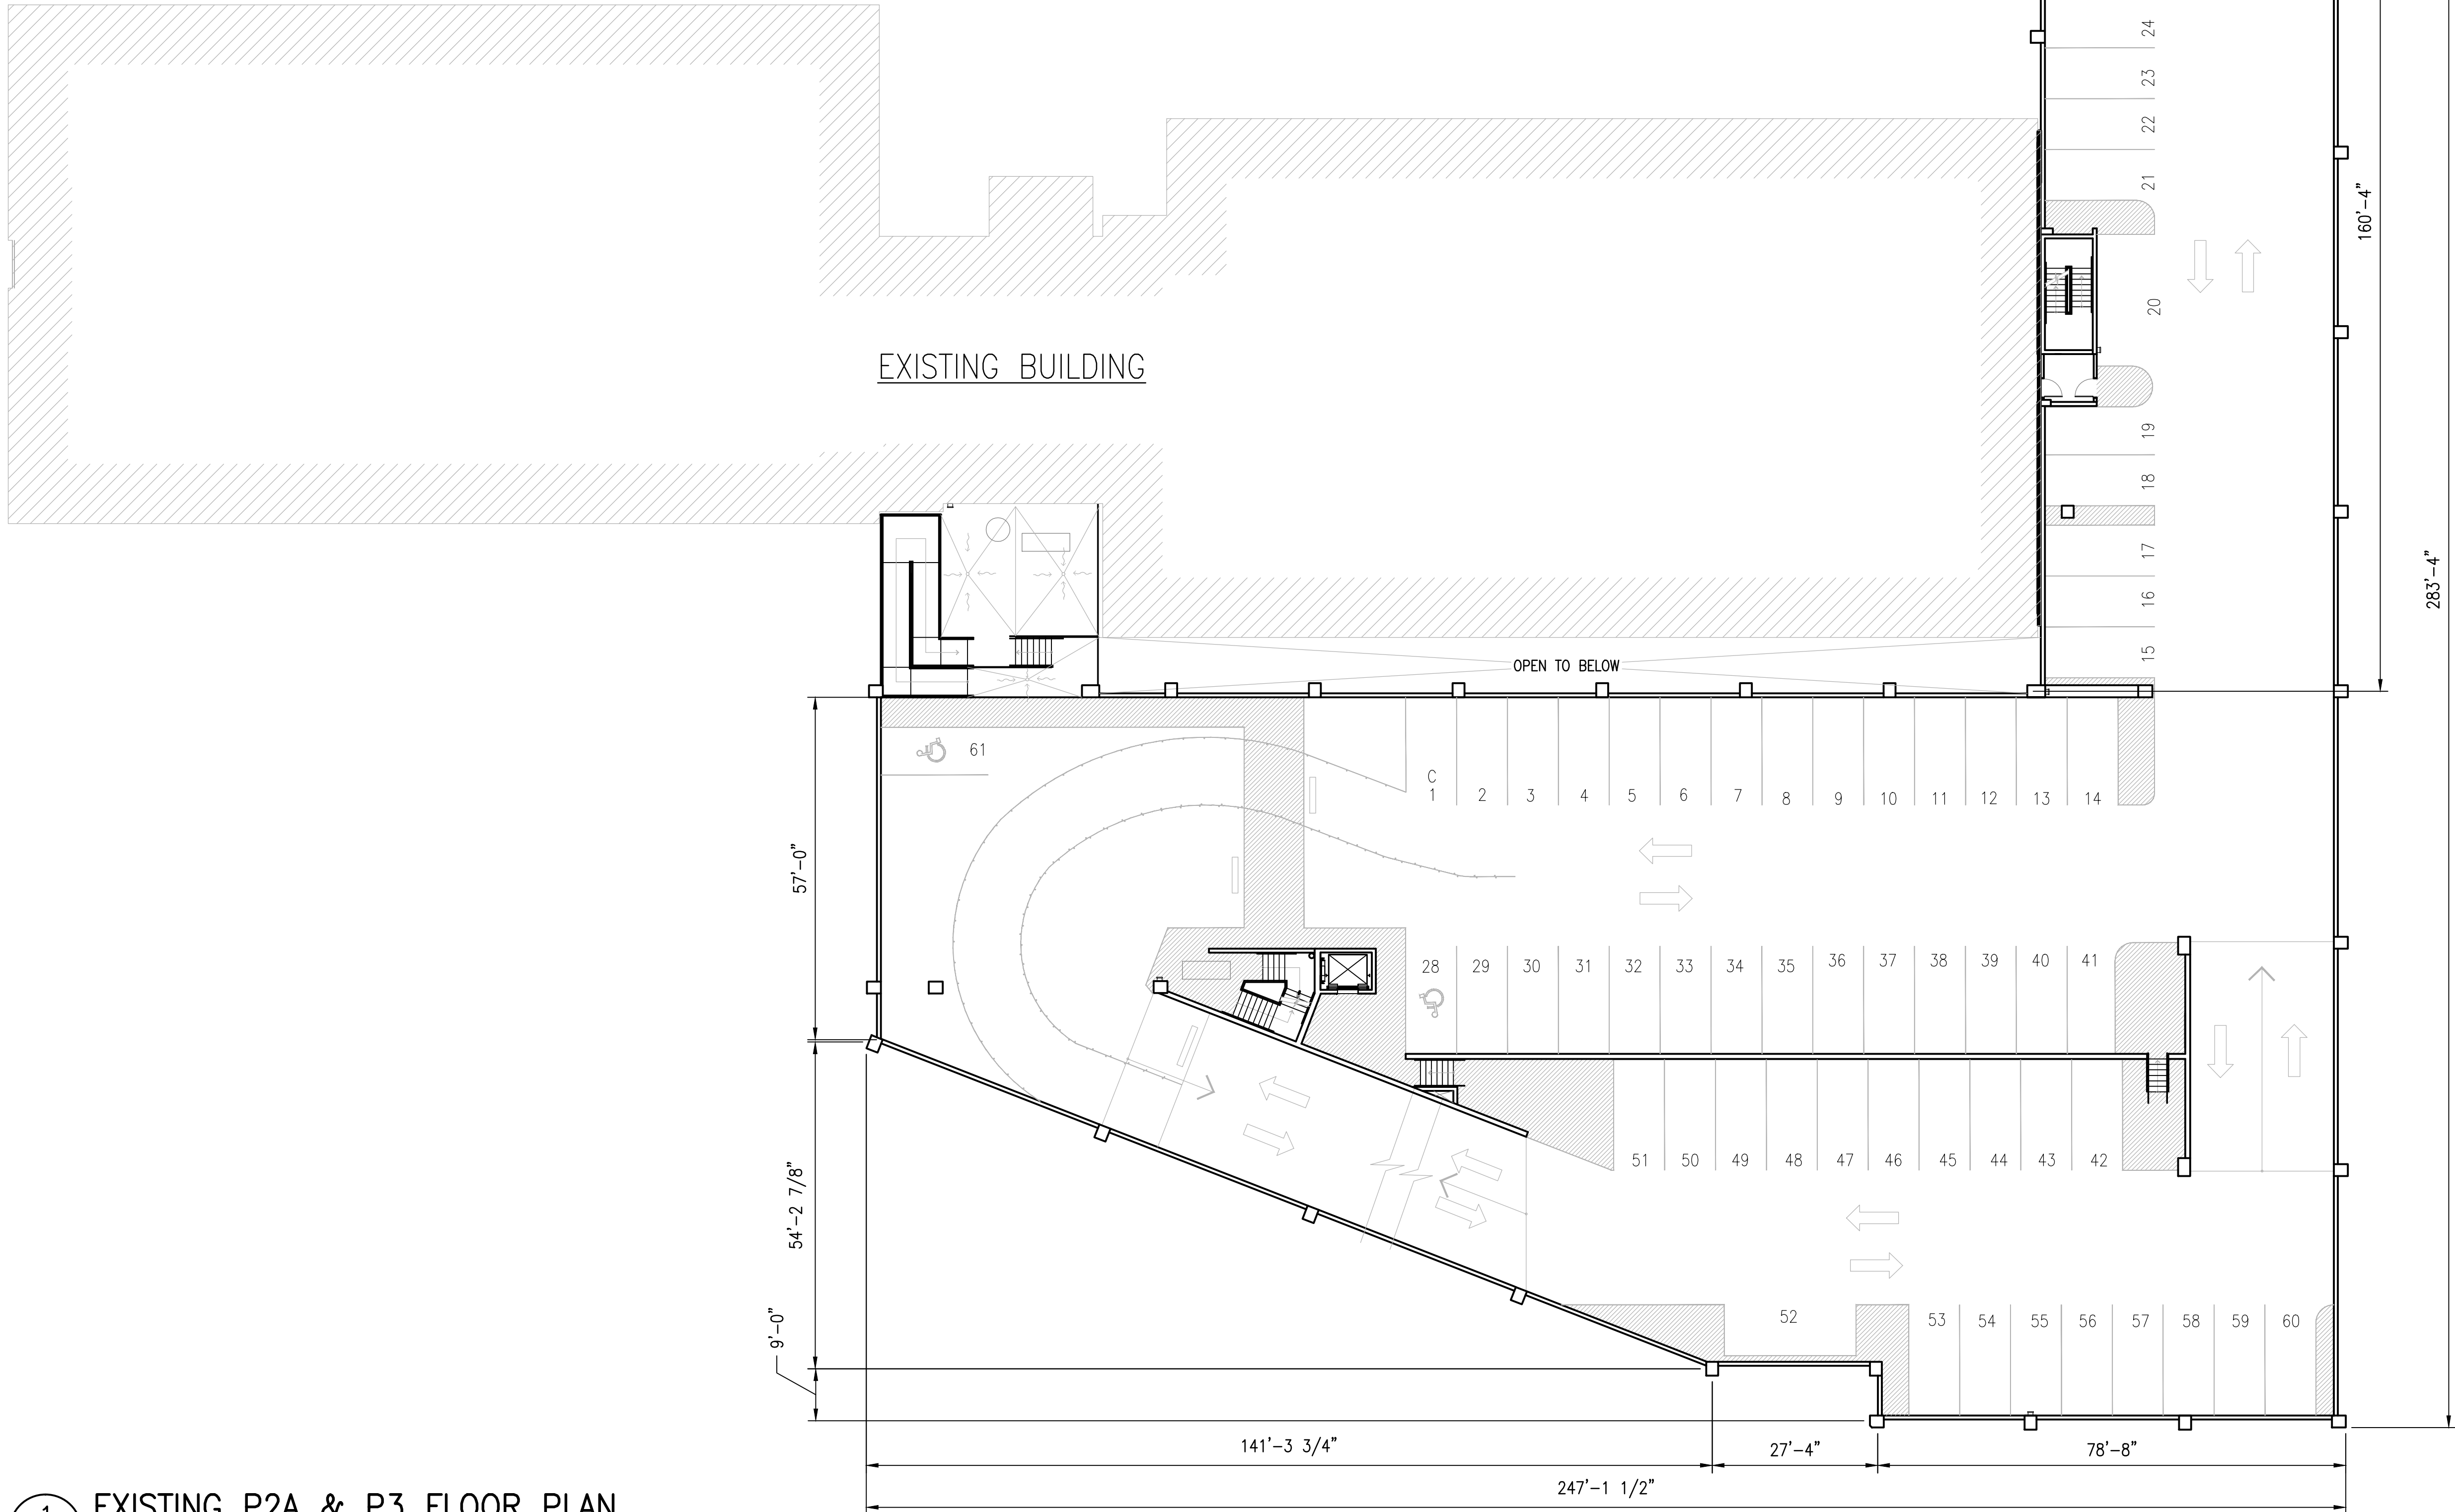

HAWAII
ENGINEERING
GROUP, Inc.
Civil & Structural Engineers

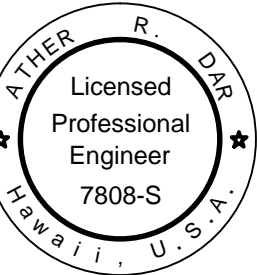

Exp. Date: 4-30-18

[Signature]

THIS PROJECT WAS PREPARED BY
ME OR UNDER MY SUPERVISION AND
CONSTRUCTION OF THIS PROJECT
WILL BE UNDER MY OBSERVATION.

PROJECT

MARY SAVIO MEDICAL PLAZA AT NEWTOWN
CONDOMINIUM MAP

98-1247 KAAHUMANU STREET
AIEA, HAWAII 96701

T.M.K. : 9-8-008:026

SHEET TITLE

EXISTING P2A & P3
FLOOR PLAN

ISSUANCE/REVISIONS


Date	05/10/17
Scale	AS NOTED
Drawn By	KJ, AQ
Design By	AD
Checked By	AD
Job	16-162

Sheet


A-2C

3 Of 10 Sheets

03/2016 Project\15-162 Mary Savio Medical Plaza (NSMP) at Newtown\VED Drawings\15-162 Mary Savio Medical Plazadwg
Created: May 11 2017 9:25:06 AM

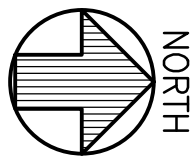

GRAPHIC SCALES:
IF SHEET IS NOT 24"x36"
USE GRAPHIC SCALE

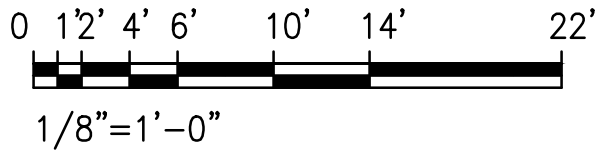

1
A-2C

EXISTING P3A & P4 FLOOR PLAN



SCALE: 1/16" = 1'-0"

TOTAL PARKING


DESCRIPTION	STALLS
REGULAR PARKING STALL:	394 STALLS
COMPACT PARKING STALL:	4 STALLS
HANDICAP PARKING STALL:	16 STALLS
TOTAL PARKING STALL:	414 STALLS
LOADING STALL:	6 STALLS

P3A – P4 PARKING STALLS

FLOOR	STANDARD	ADA	COMPACT	TOTAL
P3A–P4	58	0	1	59

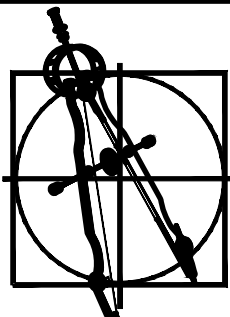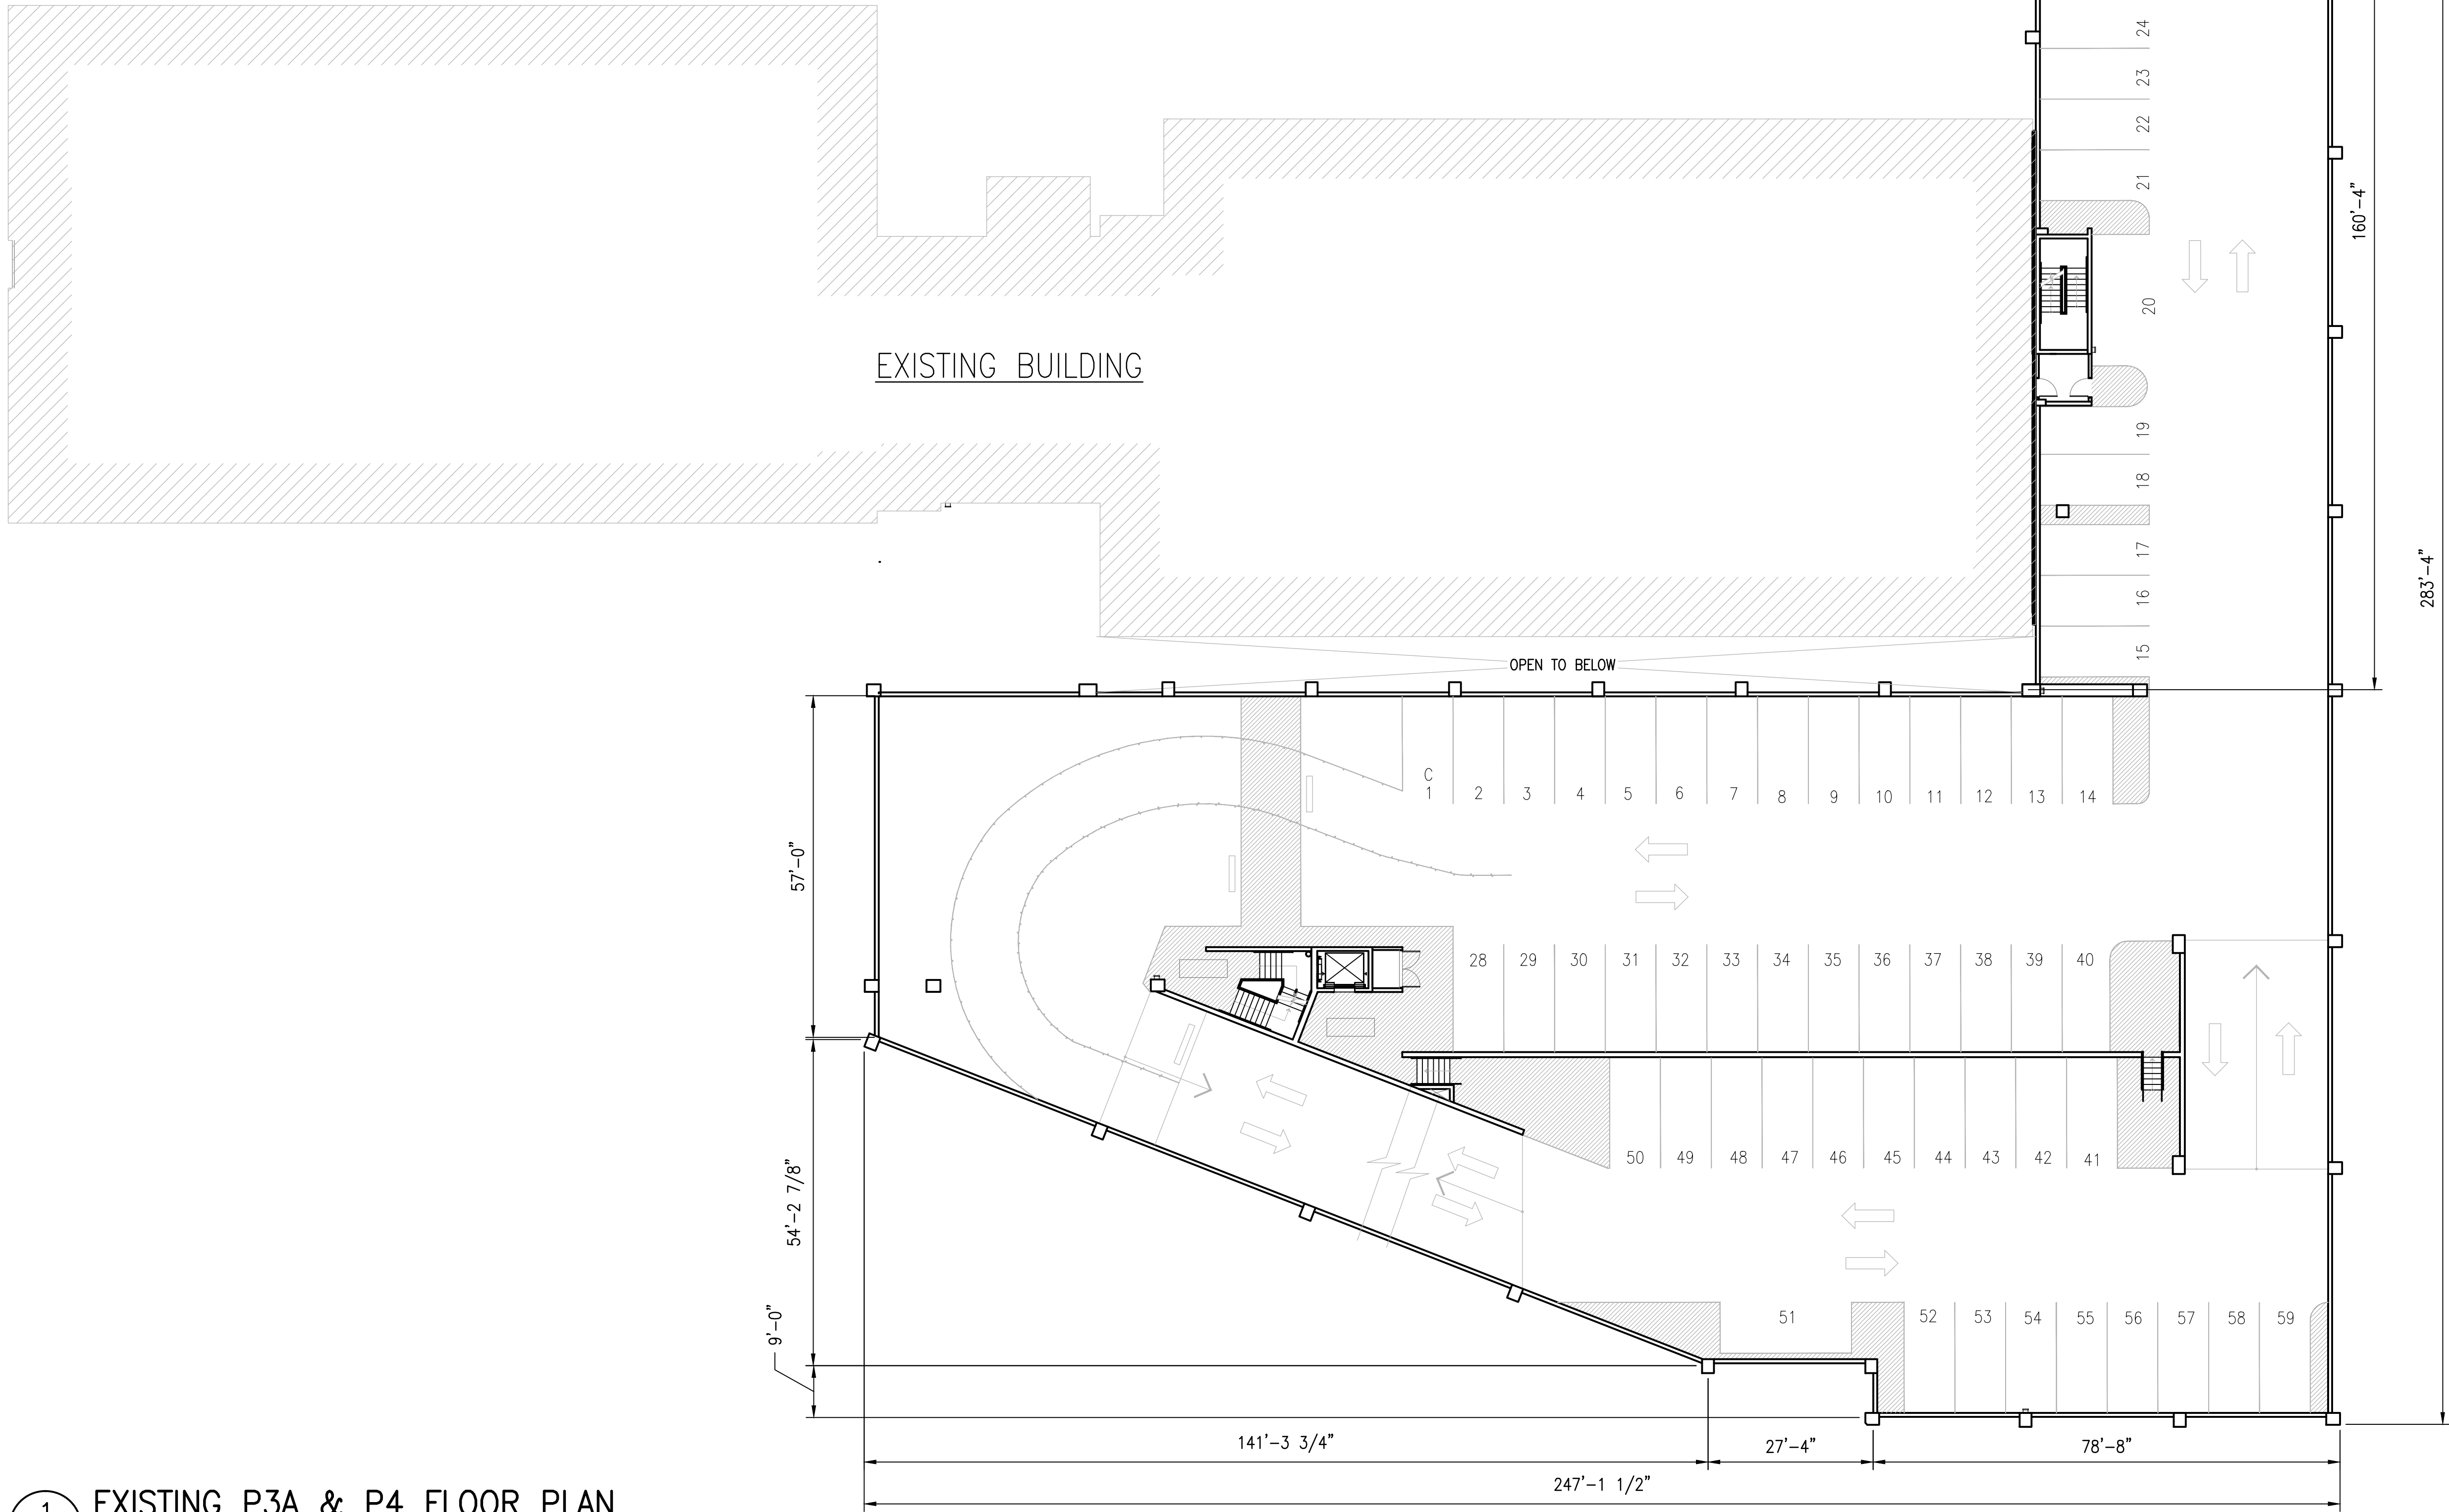

HAWAII
ENGINEERING
GROUP, Inc.
Civil & Structural Engineers

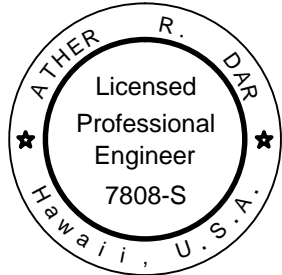

Exp. Date: 4-30-18

[Signature]

THIS PROJECT WAS PREPARED BY
ME OR UNDER MY SUPERVISION AND
CONSTRUCTION OF THIS PROJECT
WILL BE UNDER MY OBSERVATION.

PROJECT

MARY SAVIO MEDICAL PLAZA AT NEWTOWN
CONDOMINIUM MAP

98-1247 KAAHUMANU STREET
AIEA, HAWAII 96701

T.M.K. : 9-8-008:026

SHEET TITLE

EXISTING P3A & P4
FLOOR PLAN


ISSUANCE/REVISIONS

Date	05/10/17
Scale	AS NOTED
Drawn By	KJ, AQ
Design By	AD
Checked By	AD
Job	16-162


Sheet
A-2D

4 Of 10 Sheets

03/2016 Project\15-162 Mary Savio Medical Plaza (NSMP) at Newtown\VED Drawings\15-162 Mary Savio Medical Plazadwg
Created: May 11 2017 3:25:06 AM

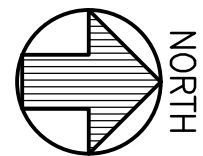

GRAPHIC SCALES:
IF SHEET IS NOT 24"x36"
USE GRAPHIC SCALE

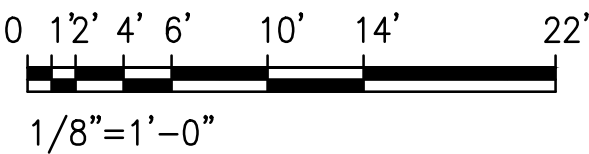

1
A-2C

EXISTING P4A & P5 FLOOR PLAN



SCALE: 1/16" = 1'-0"

TOTAL PARKING


DESCRIPTION	STALLS
REGULAR PARKING STALL:	394 STALLS
COMPACT PARKING STALL:	4 STALLS
HANDICAP PARKING STALL:	16 STALLS
TOTAL PARKING STALL:	414 STALLS
LOADING STALL:	6 STALLS

P4A – P5 PARKING STALLS

FLOOR	STANDARD	ADA	COMPACT	TOTAL
P4A–P5	59	0	1	60

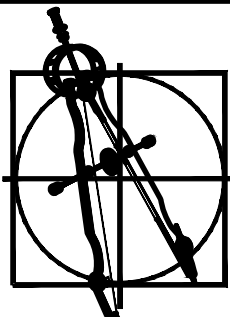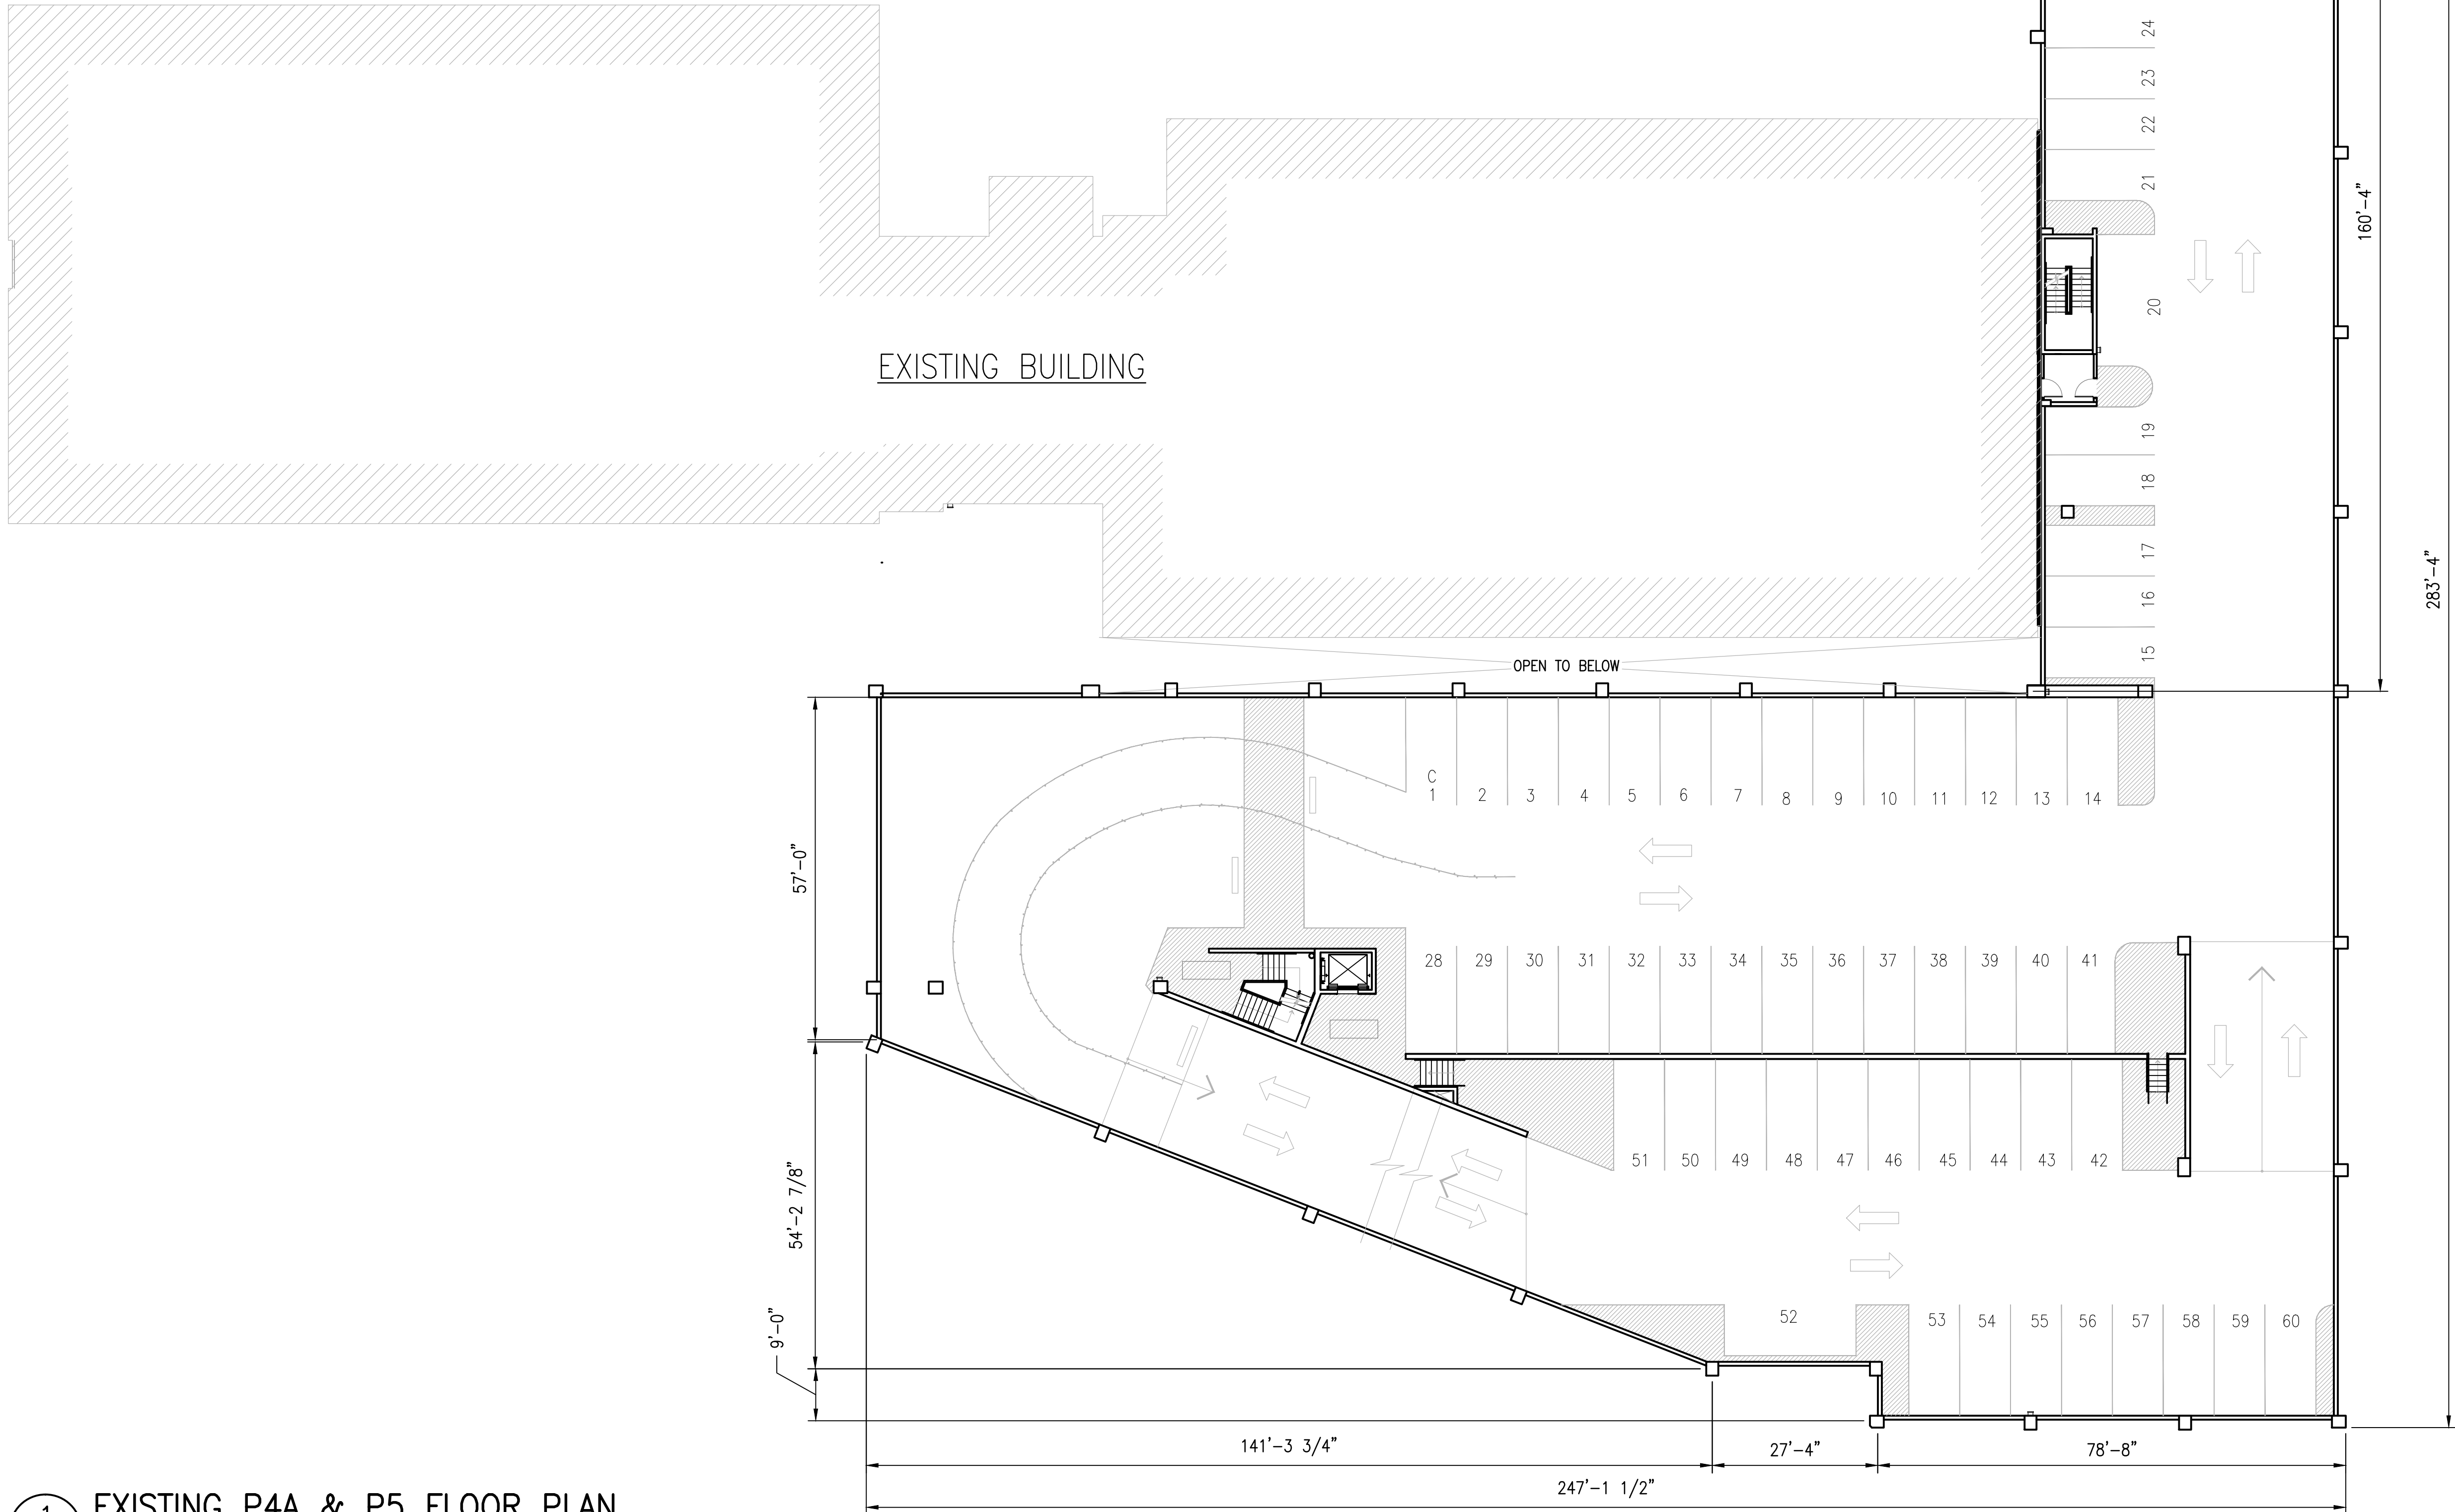

HAWAII
ENGINEERING
GROUP, Inc.
Civil & Structural Engineers

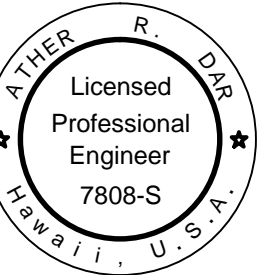

Exp. Date: 4-30-18

[Signature]

THIS PROJECT WAS PREPARED BY
ME OR UNDER MY SUPERVISION AND
CONSTRUCTION OF THIS PROJECT
WILL BE UNDER MY OBSERVATION.

PROJECT
MARY SAVIO MEDICAL PLAZA AT NEWTOWN
CONDOMINIUM MAP
98-1247 KAAHUMANU STREET
AIEA, HAWAII 96701

T.M.K. : 9-8-008:026

SHEET TITLE
EXISTING P4A & P5
FLOOR PLAN

ISSUANCE/REVISIONS

Date 05/10/17
Scale AS NOTED
Drawn By KJ, AQ
Design By AD
Checked By AD
Job 16-162


Sheet

A-2E


5 Of 10 Sheets

SQUARE FOOTAGE THIRD FLOOR

MAUKA WING		
DESCRIPTION		SQUARE FOOTAGE
1. UNIT 301/303/305		2,041 SQ FT
2. UNIT 305A		447 SQ FT

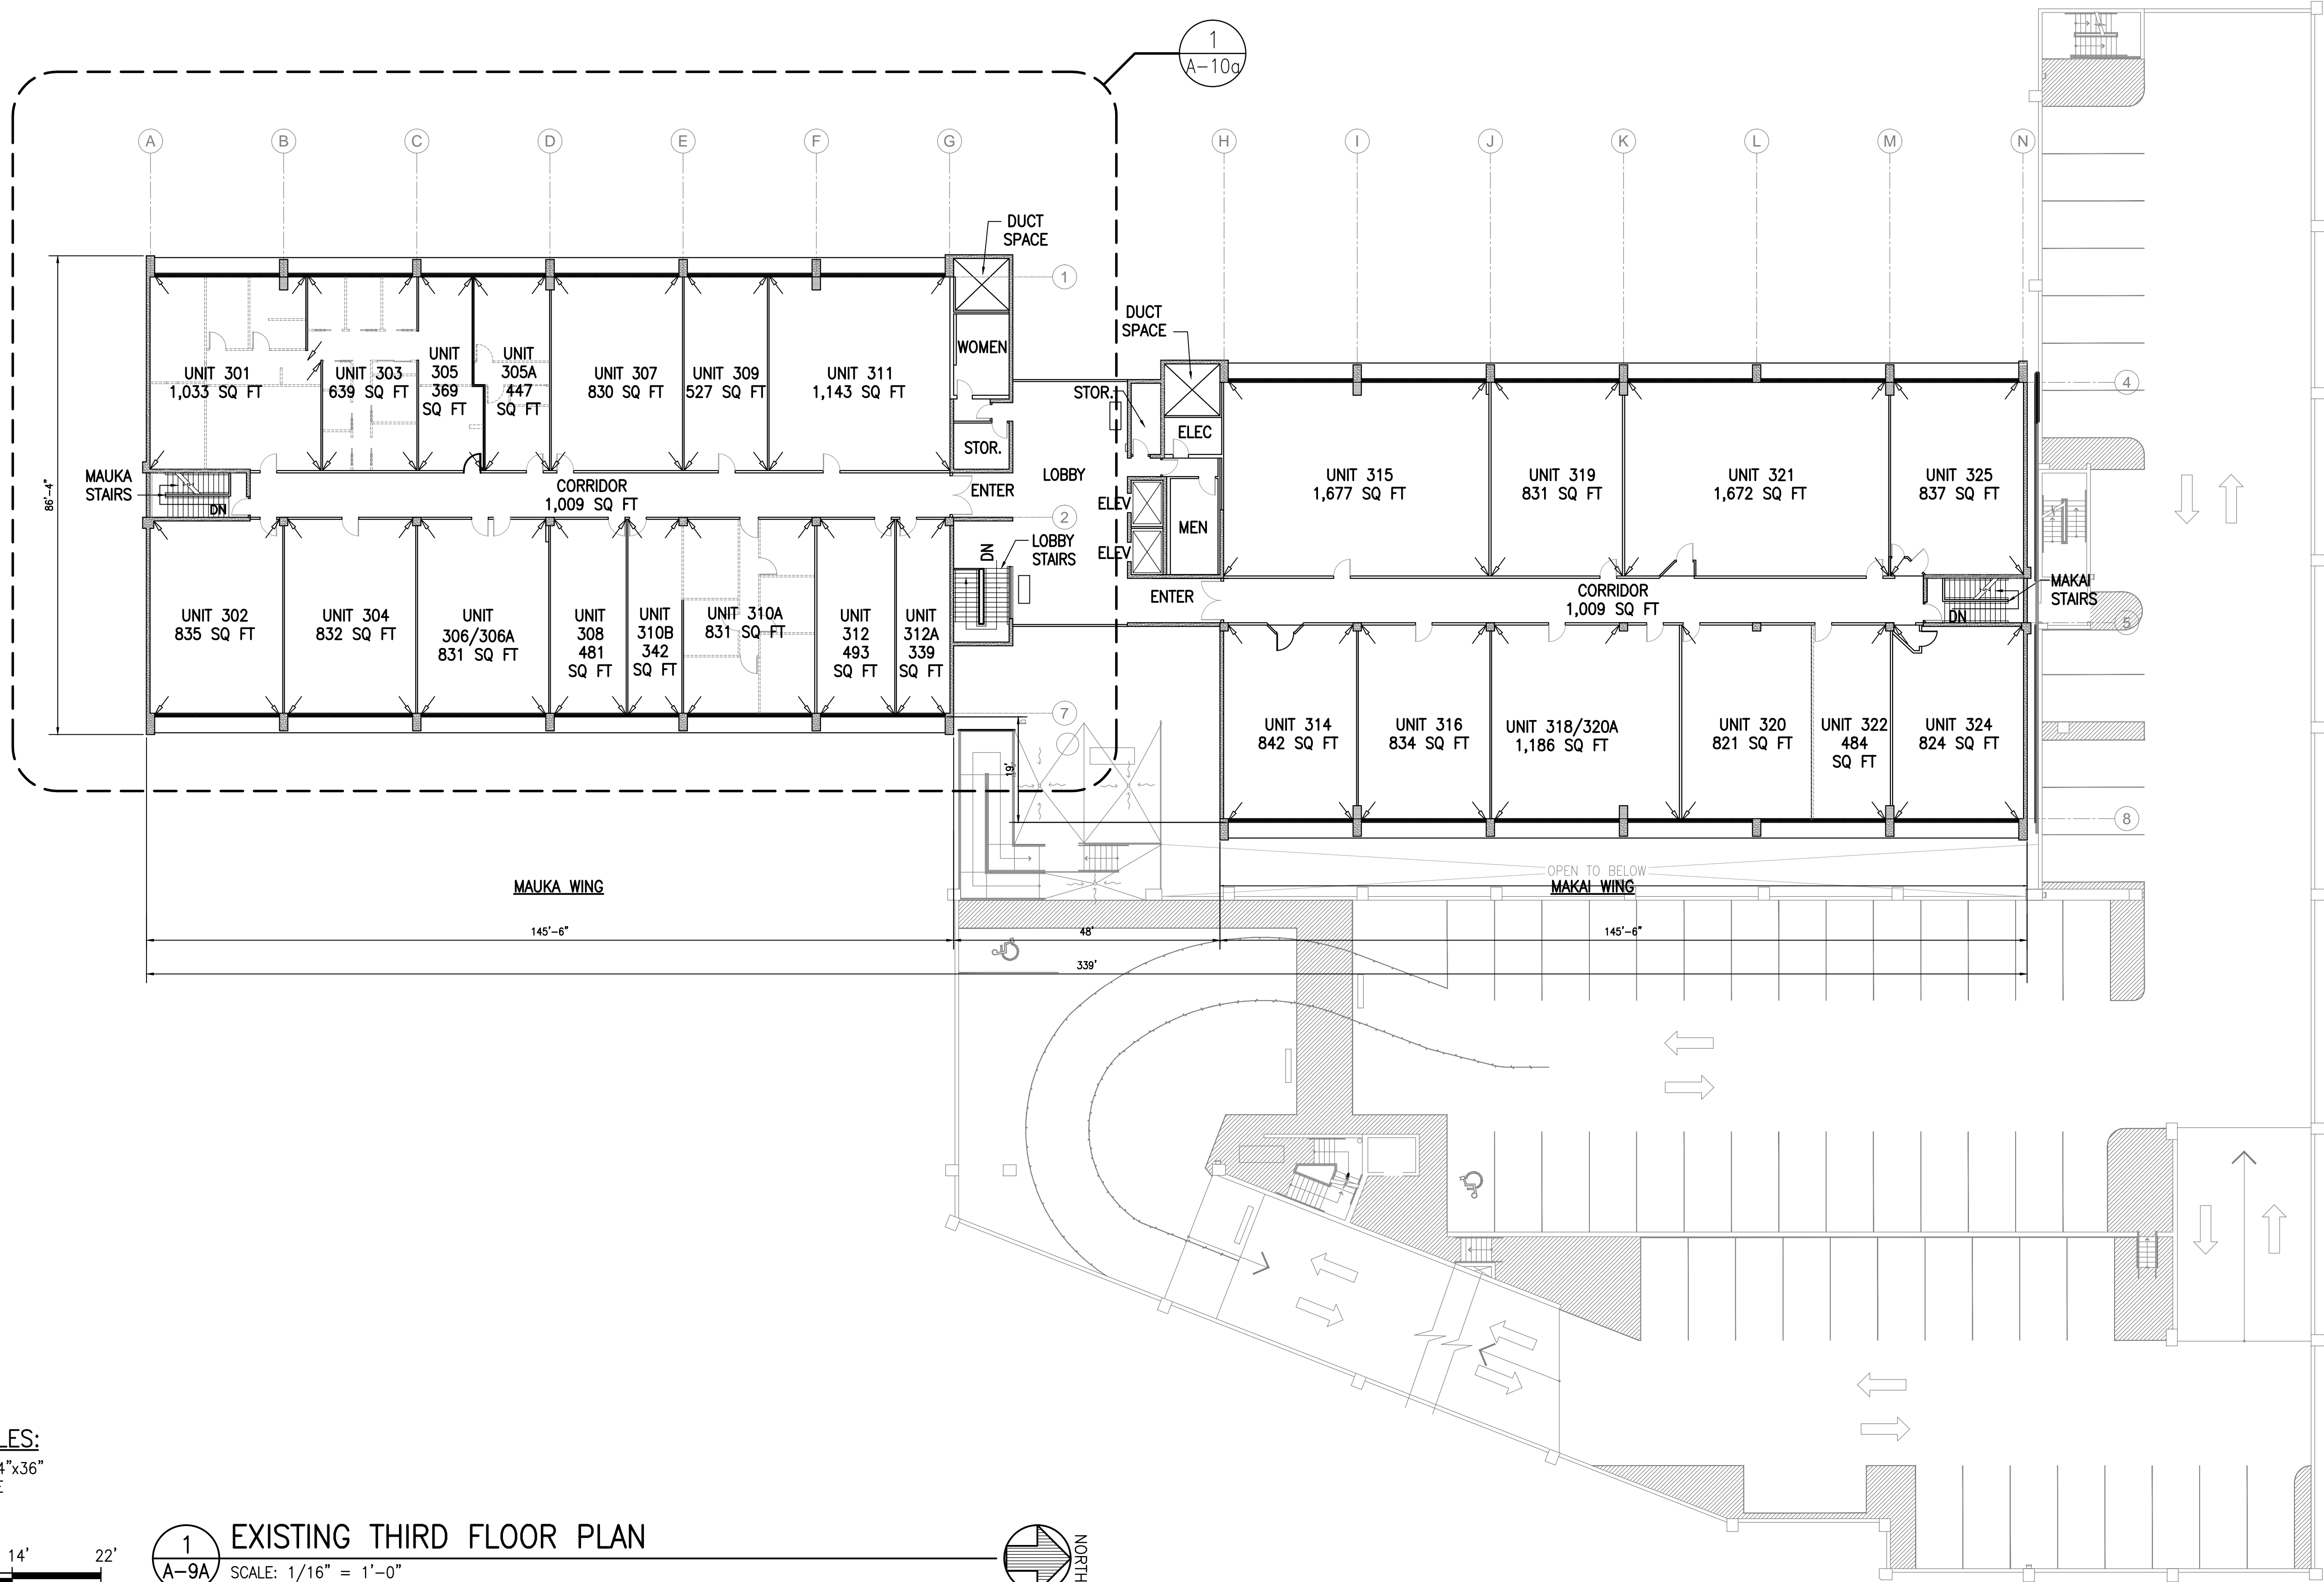



GRAPHIC SCALES:
IF SHEET IS NOT 24"x36"
USE GRAPHIC SCALE

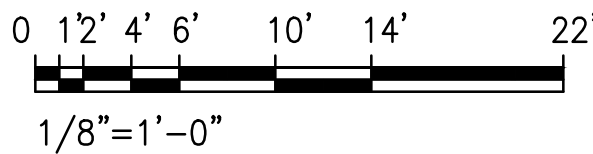


1
A-9A

EXISTING THIRD FLOOR PLAN

SCALE: 1/16" = 1'-0"

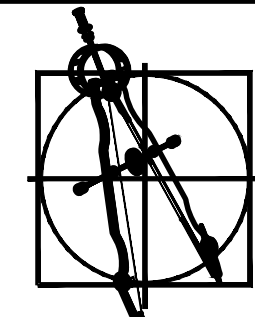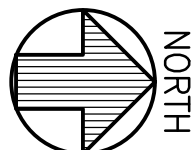

HAWAII
ENGINEERING
GROUP, Inc.
Civil & Structural Engineers

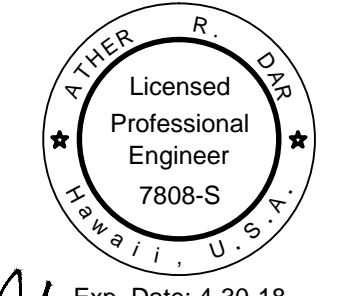

THIS PROJECT WAS PREPARED BY
ME OR UNDER MY SUPERVISION AND
CONSTRUCTION OF THIS PROJECT
WILL BE UNDER MY OBSERVATION.

PROJECT
MARY SAVIO MEDICAL PLAZA AT NEWTOWN
CONDOMINIUM MAP

98-1247 KAAHUMANU STREET
AIEA, HAWAII 96701

T.M.K. : 9-8-008:026

SHEET TITLE
EXISTING THIRD
FLOOR PLAN

ISSUANCE/REVISIONS


Date 05/10/17
Scale AS NOTED
Drawn By KJ, AQ
Design By AD
Checked By AD
Job 16-162

Sheet
A-9A


7 Of 10 Sheets

SQUARE FOOTAGE THIRD FLOOR

MAUKA WING		
DESCRIPTION	SQUARE FOOTAGE	
1. UNIT 301/303/305	2,041 SQ FT	
2. UNIT 305A	447 SQ FT	

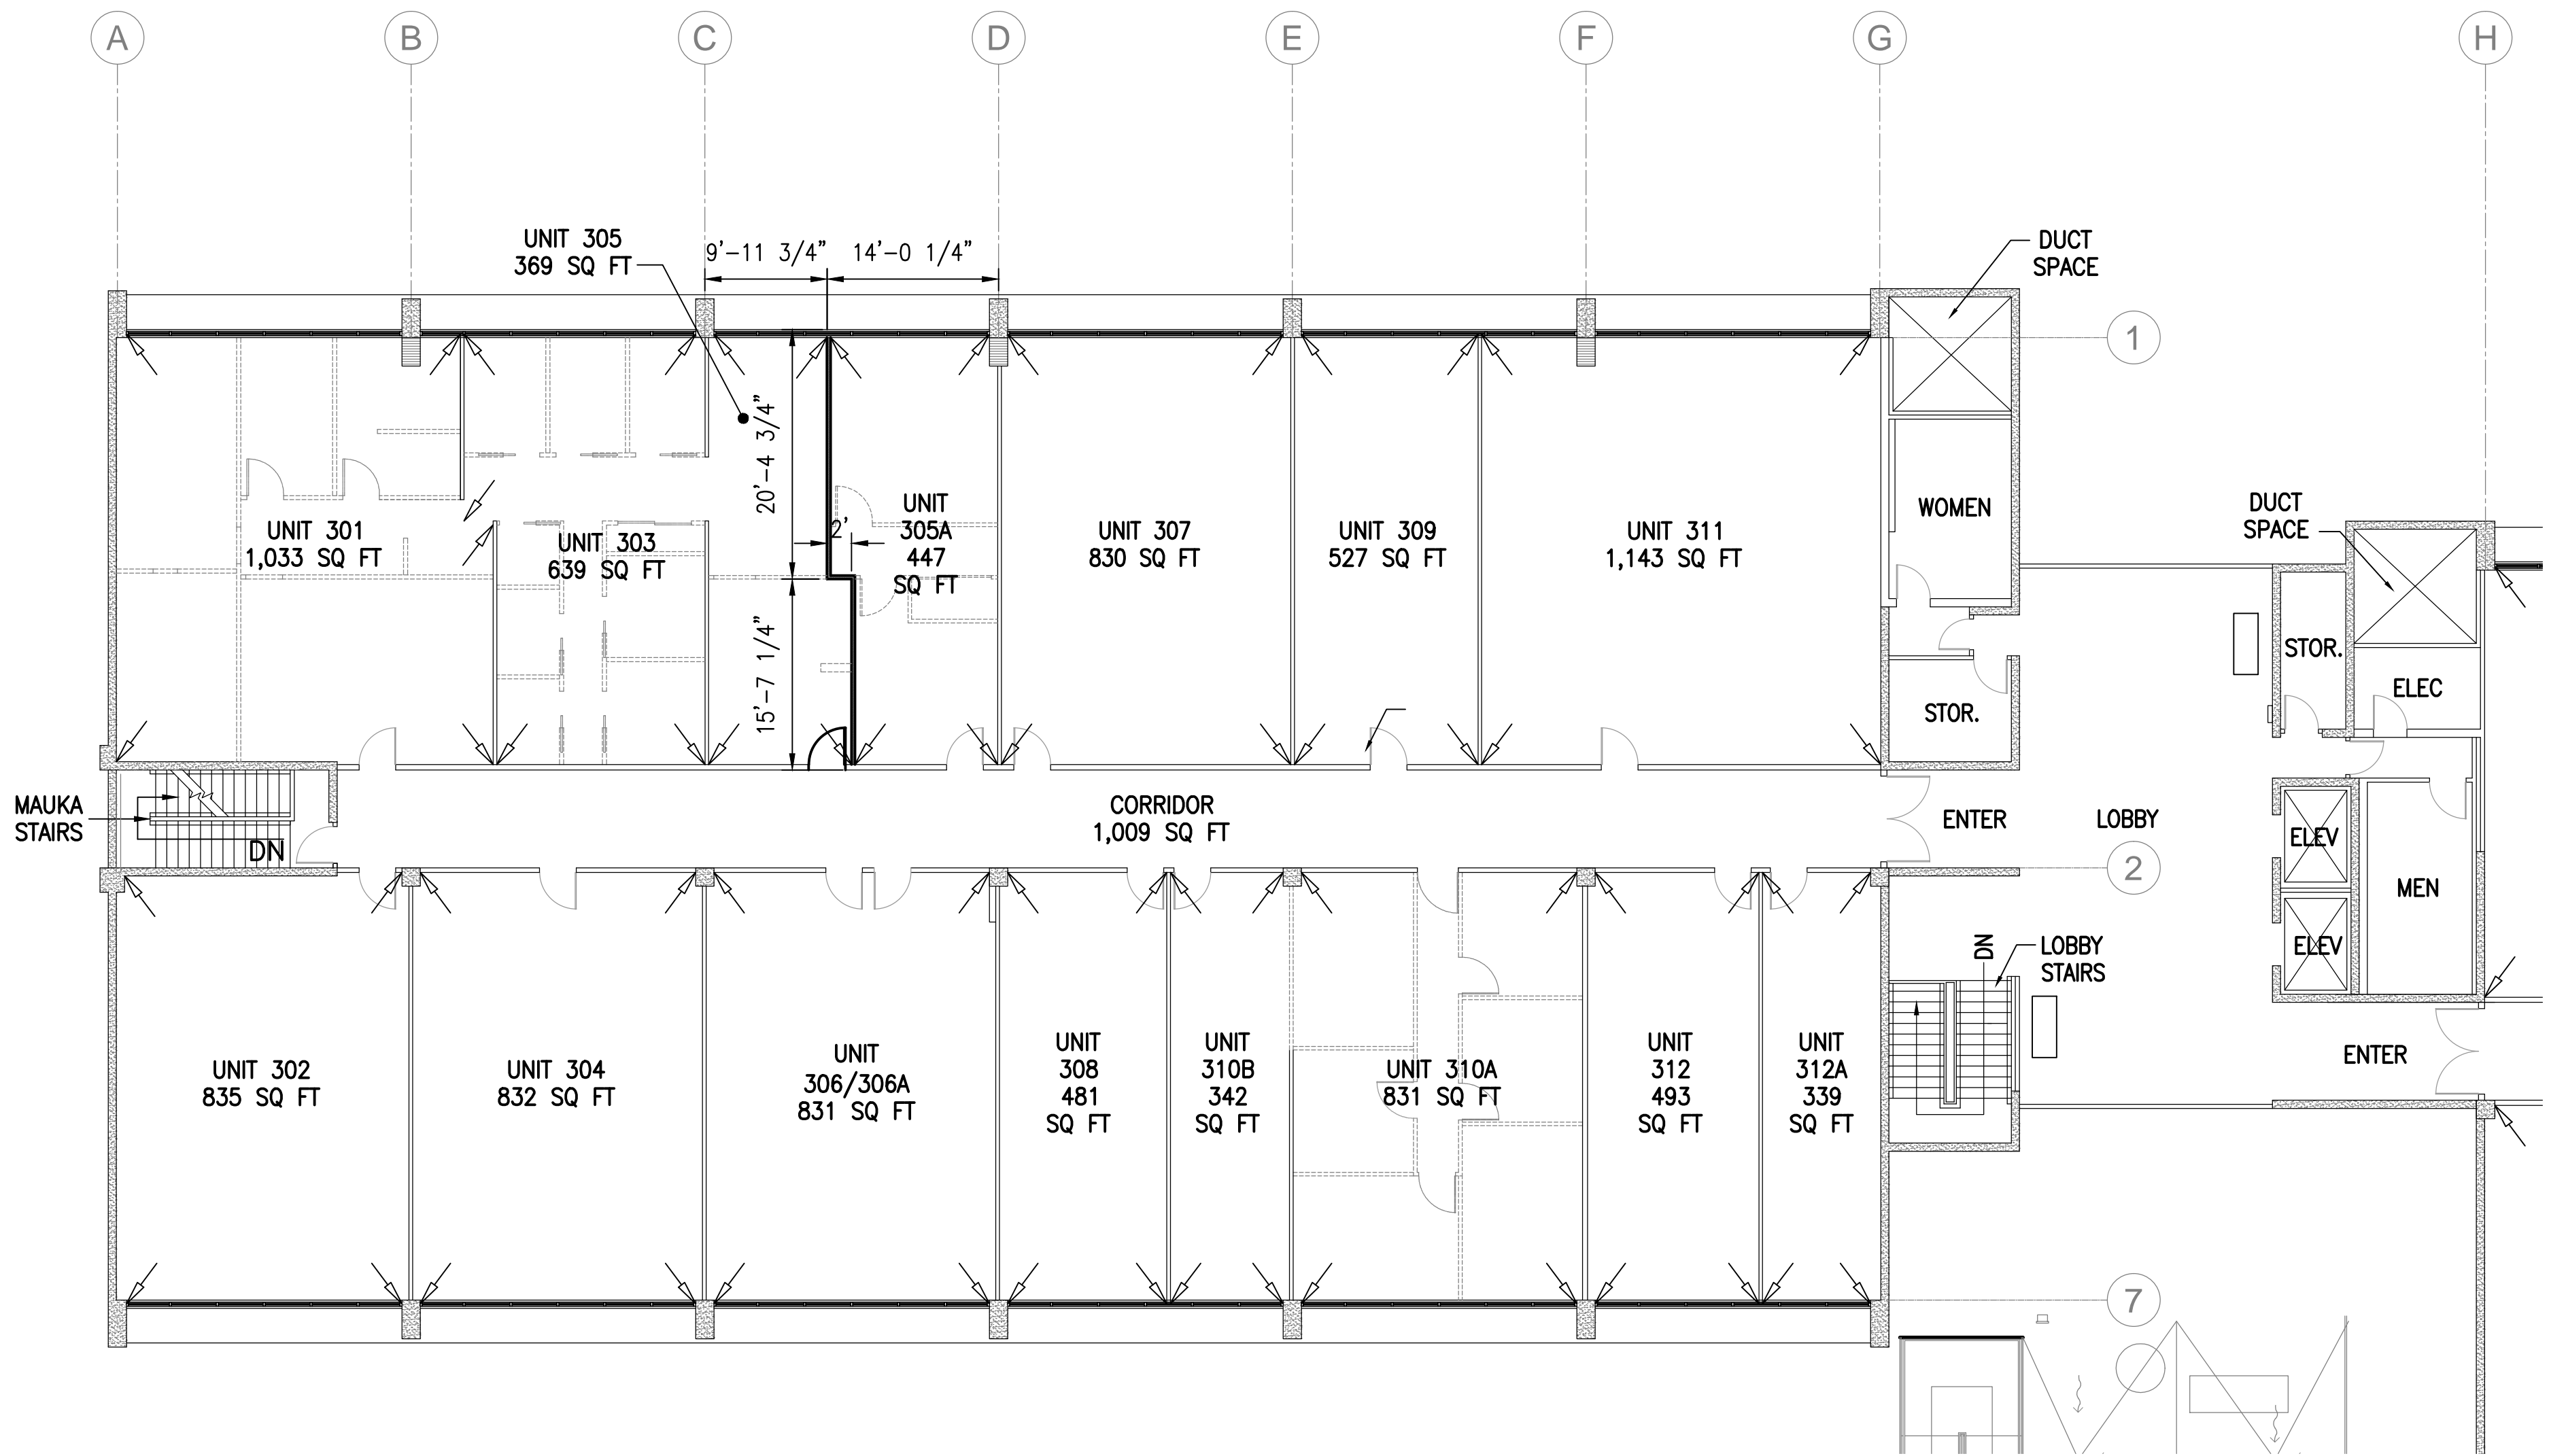



GRAPHIC SCALES:
IF SHEET IS NOT 24"x36"
USE GRAPHIC SCALE

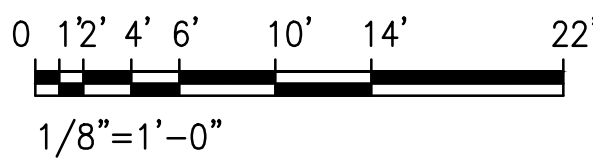


1
A-10A

ENLARGED MAUKA THIRD FLOOR PLAN

SCALE: 3/32" = 1'-0"

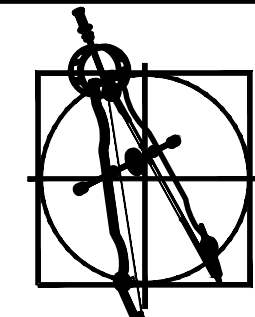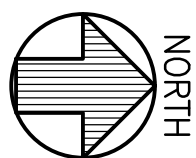

HAWAII
ENGINEERING
GROUP, Inc.
Civil & Structural Engineers

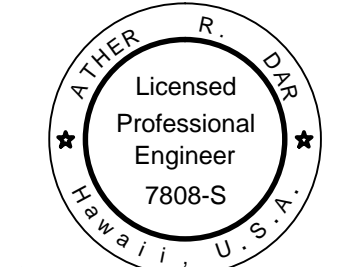

Exp. Date: 4-30-18

[Signature]

THIS PROJECT WAS PREPARED BY
ME OR UNDER MY SUPERVISION AND
CONSTRUCTION OF THIS PROJECT
WILL BE UNDER MY OBSERVATION.

PROJECT
MARY SAVIO MEDICAL PLAZA AT NEWTOWN
CONDOMINIUM MAP

98-1247 KAAHUMANU STREET
AIEA, HAWAII 96701

T.M.K. : 9-8-008:026


SHEET TITLE
ENLARGED MAUKA
THIRD FLOOR PLAN

ISSUANCE/REVISIONS


Date	05/10/17
Scale	AS NOTED
Drawn By	KJ, AQ
Design By	AD
Checked By	AD
Job	16-162

Sheet
A-10A
8 Of 10 Sheets

03/2016 Project\15-162 Mary Savio Medical Plaza (NSMP) at Newtown\VED Drawings\15-162 Mary Savio Medical Plazadwg
06/05/17 12:25:06 PM


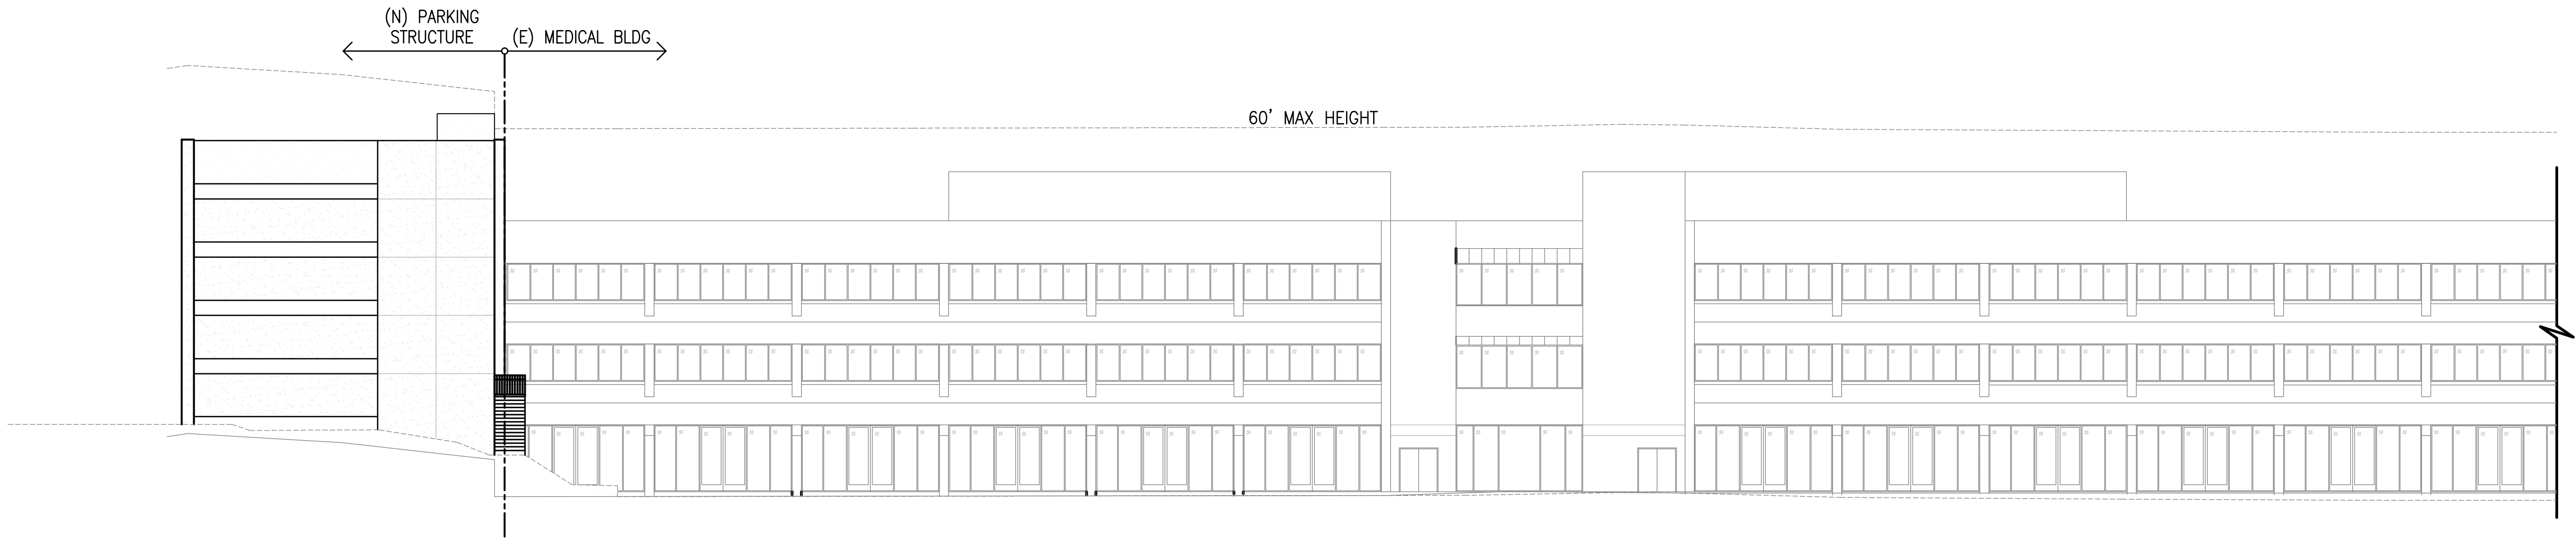


1 WEST ELEVATION
A-13A SCALE: 1/16" = 1'-0"

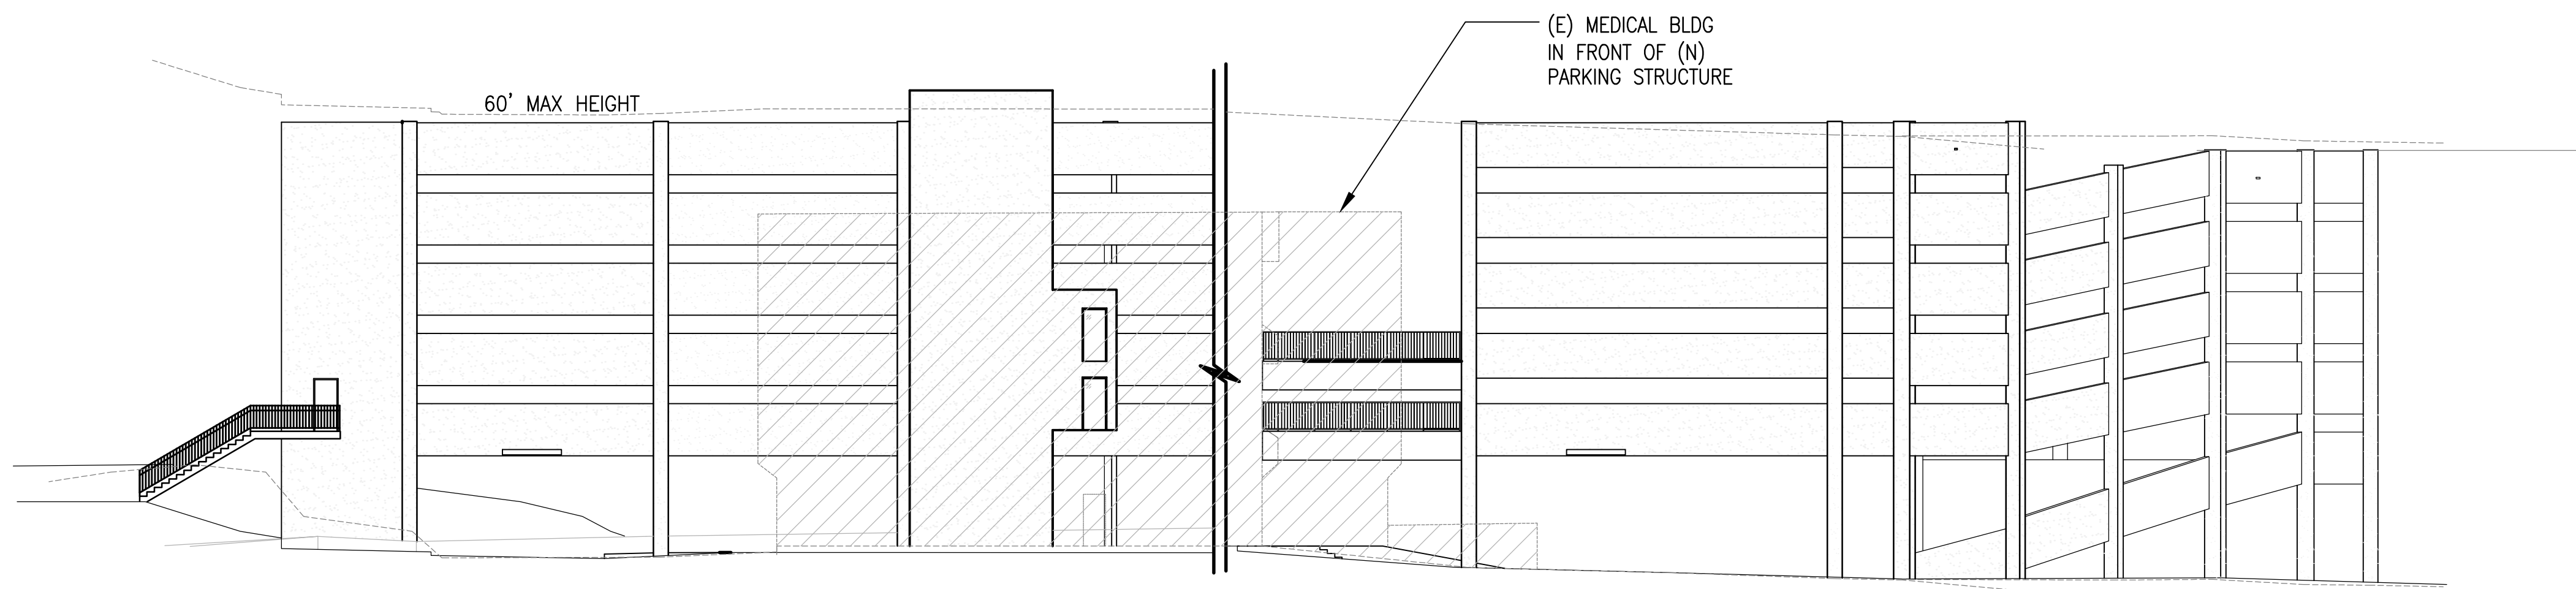


2 SOUTH ELEVATION
A-13A SCALE: 1/16" = 1'-0"

GRAPHIC SCALES:
IF SHEET IS NOT 24"x36"
USE GRAPHIC SCALE

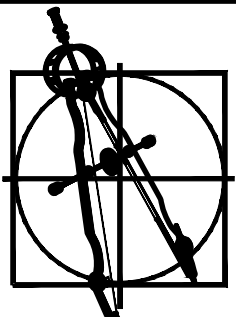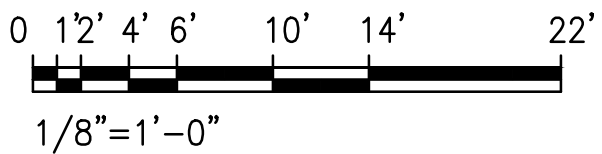

HAWAII
ENGINEERING
GROUP, Inc.
Civil & Structural Engineers

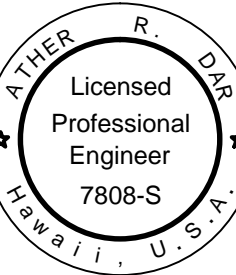

Exp. Date: 4-30-18

THIS PROJECT WAS PREPARED BY
ME OR UNDER MY SUPERVISION AND
CONSTRUCTION OF THIS PROJECT
WILL BE UNDER MY OBSERVATION.

PROJECT
MARY SAVIO MEDICAL PLAZA AT NEWTOWN
CONDOMINIUM MAP
98-1247 KAAHUMANU STREET
AIEA, HAWAII 96701


T.M.K. : 9-8-008:026

SHEET TITLE
EXTERIOR
ELEVATIONS


ISSUANCE/REVISIONS

Date 05/10/17
Scale AS NOTED
Drawn By KJ, AQ
Design By AD
Checked By AD
Job 16-162

Sheet
A-13A
9 Of 10 Sheets


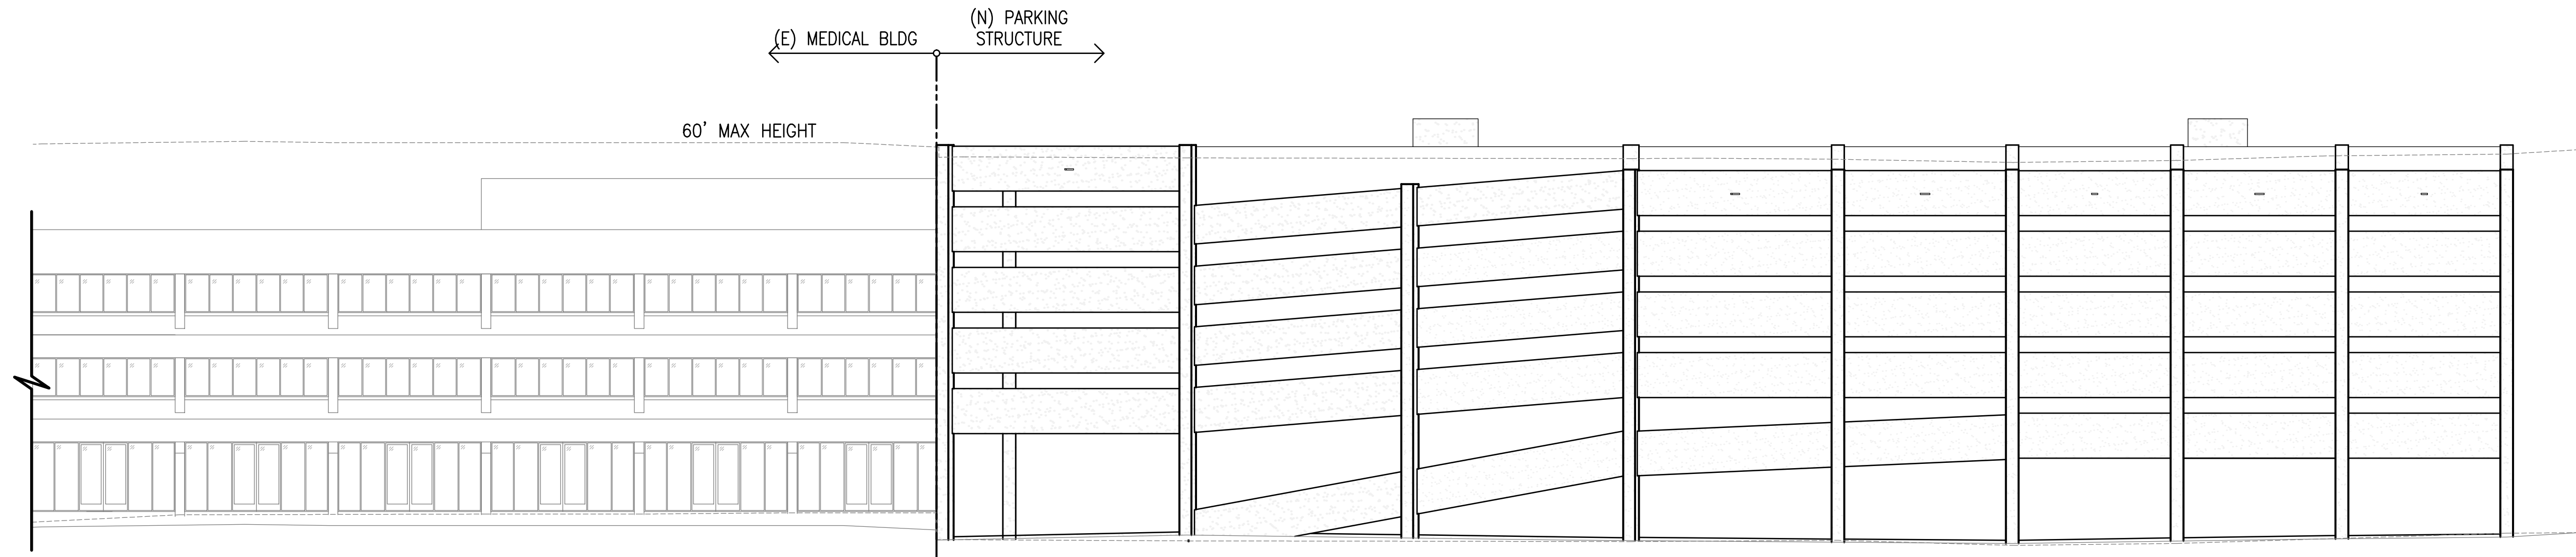


1 EAST ELEVATION
A-13B SCALE: 1/16" = 1'-0"

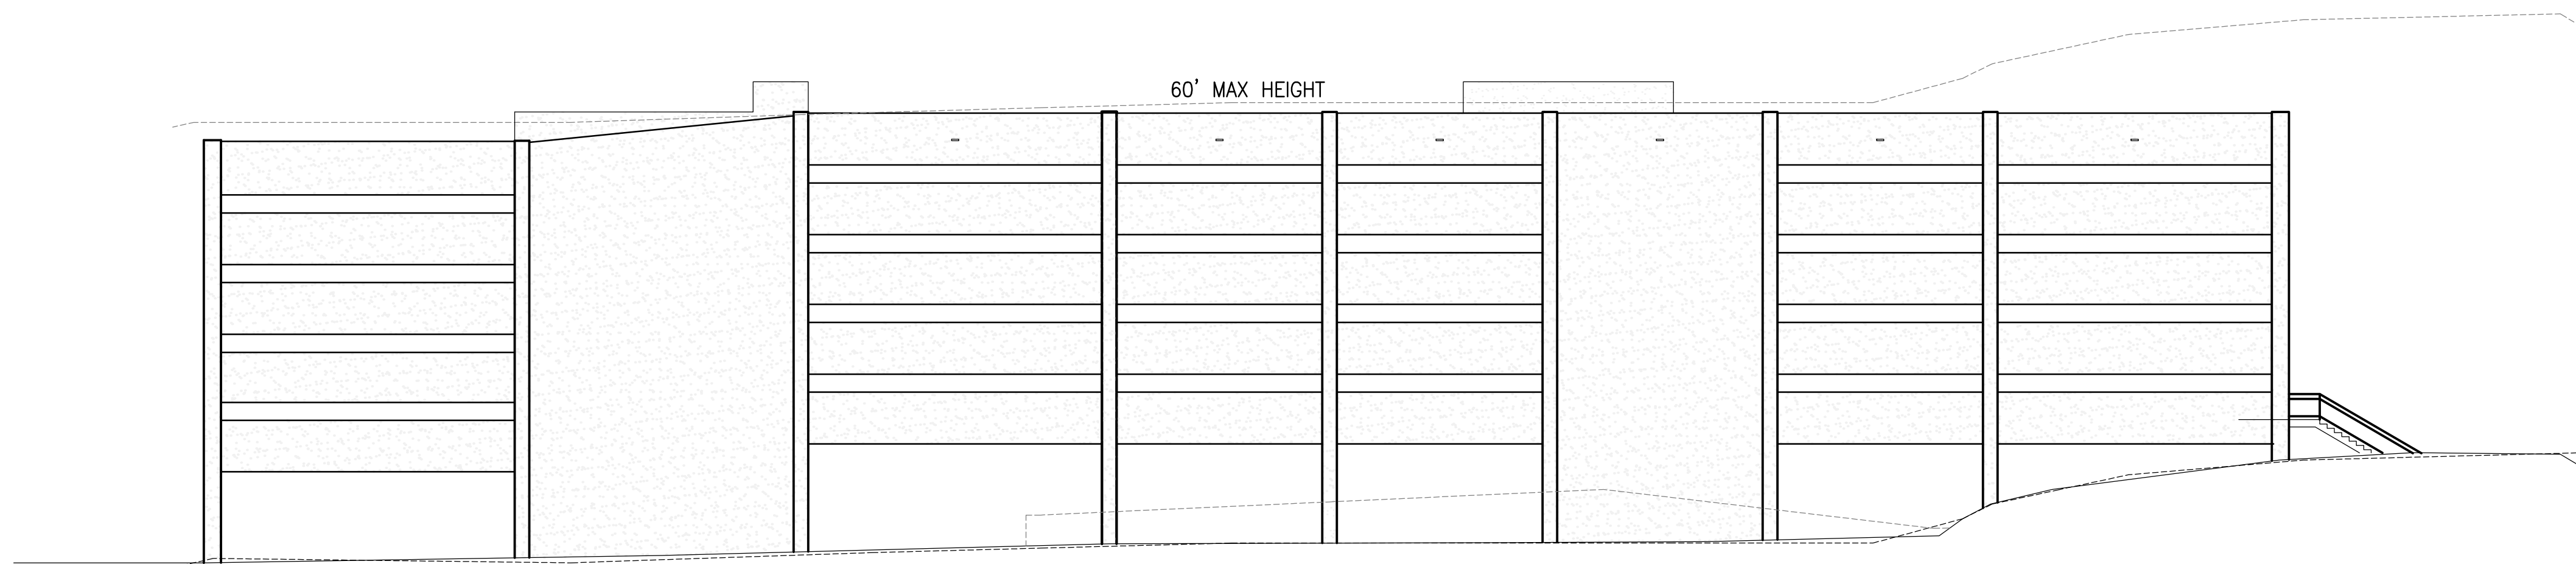


2 NORTH ELEVATION
A-13B SCALE: 1/16" = 1'-0"

GRAPHIC SCALES:
IF SHEET IS NOT 24"x36"
USE GRAPHIC SCALE

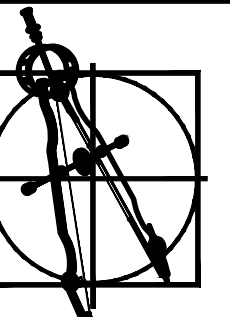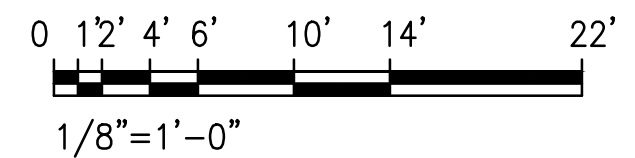

HAWAII
ENGINEERING
GROUP, Inc.
Civil & Structural Engineers

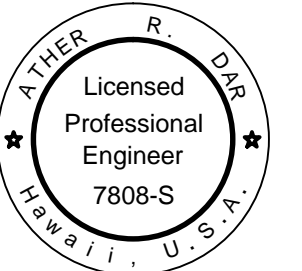

Exp. Date: 4-30-18

[Signature]

THIS PROJECT WAS PREPARED BY
ME OR UNDER MY SUPERVISION AND
CONSTRUCTION OF THIS PROJECT
WILL BE UNDER MY OBSERVATION.

PROJECT
MARY SAVIO MEDICAL PLAZA AT NEWTOWN
CONDOMINIUM MAP
98-1247 KAAHUMANU STREET
AIEA, HAWAII 96701

T.M.K. : 9-8-008:026

SHEET TITLE
EXTERIOR
ELEVATIONS

ISSUANCE/REVISIONS

Date 05/10/17
Scale AS NOTED
Drawn By KJ, AQ
Design By AD
Checked By AD
Job 16-162

Sheet
A-13B
10 Of 10 Sheets